


Notes

1. All Dims in mm Unless Otherwise Stated
2. Do Not Scale From This Drawing
3. Isolate All Dissimilar Materials With Barrier Tape
4. If in Doubt, ASK

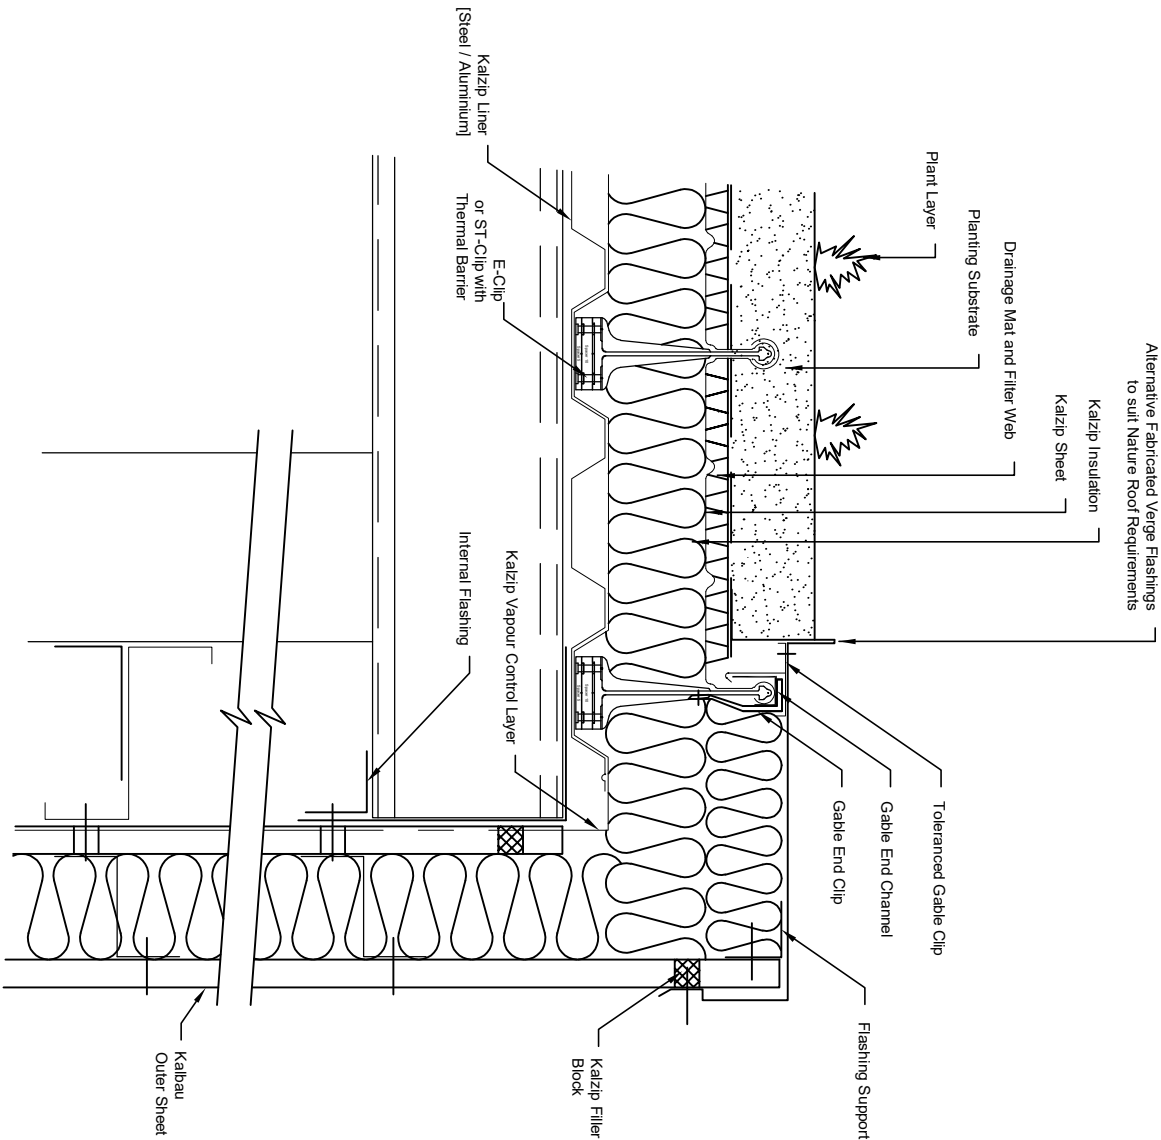

C	JPK	-	20-07-12	Border, Colour Scheme, Clip Ref
Revision	Drawn	CHKD	Date	Description



Kalzip Ltd
Haydock Lane, Haydock, St. Helens
MERSEYSIDE, WA11 9TY
Tel: 01942 295 500
Fax: 01942 295 508

This drawing is copyright and is issued on the express condition that it is not to be copied or disclosed by or to any unauthorised person or firms without prior consent in writing from Kalzip.

Project: Standard Details

Client: Kalzip Ltd

Title: Nature Roof

Alternate Verge Flashing to Cladding

Scale: NTS
Date: 23-07-2002
Drawn: KRT
Checked: -

Dwg No. KZ-0-DS-NL-4-002
Rev: C