


Notes

- 1. All Dims in mm Unless Otherwise Stated
- 2. Do Not Scale From This Drawing
- 3. Isolate All Dissimilar Materials With Barrier Tape
- 4. If In Doubt, ASK

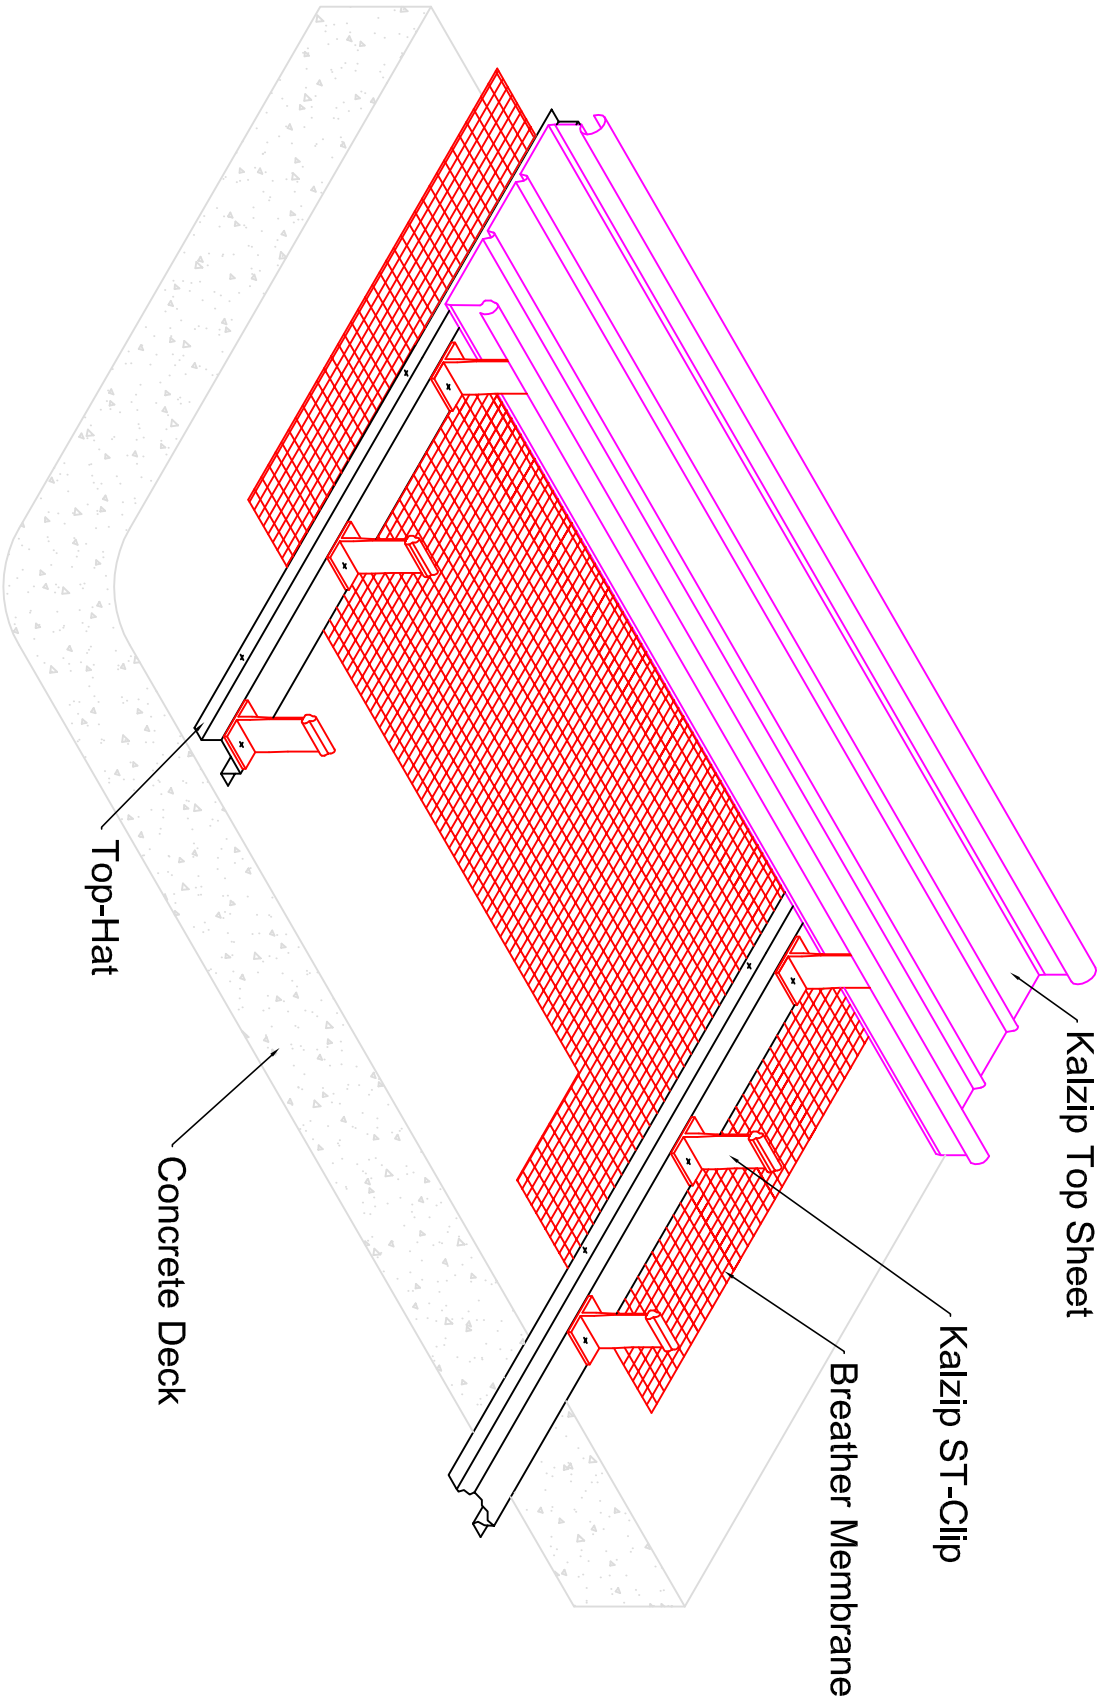

A	JPK	-	04-01-14	Border, Colour Scheme
Revision	Drawn	CHKD	Date	Description



A Tria Steel Enterprise

Kalzip Ltd

Haydock Lane, Haydock, St. Helens
MERSEYSIDE, WA11 9TY

Tel: 01942 295 500

Fax: 01942 295 508

This drawing is copyright and is issued on the express condition that it is not to be copied or disclosed by or to any unauthorised person or firms without prior consent in writing from Kalzip.

Project: STANDARD CONSTRUCTIONS

Client: KALZIP LTD

Title: ISOMETRIC OF SINGLE SKIN KALZIP
ONTO CONCRETE DECK

Scale:	Date:	Drawn:	Checked:
NTS	20-06-11	JW	-

Dwg No. KZ-0-CON-C-23-002

Rev: A

FOR GUIDANCE ONLY