


Notes

1. All Dims in mm Unless Otherwise Stated
2. Do Not Scale From This Drawing
3. Isolate All Dissimilar Materials With Barrier Tape
4. If In Doubt, ASK

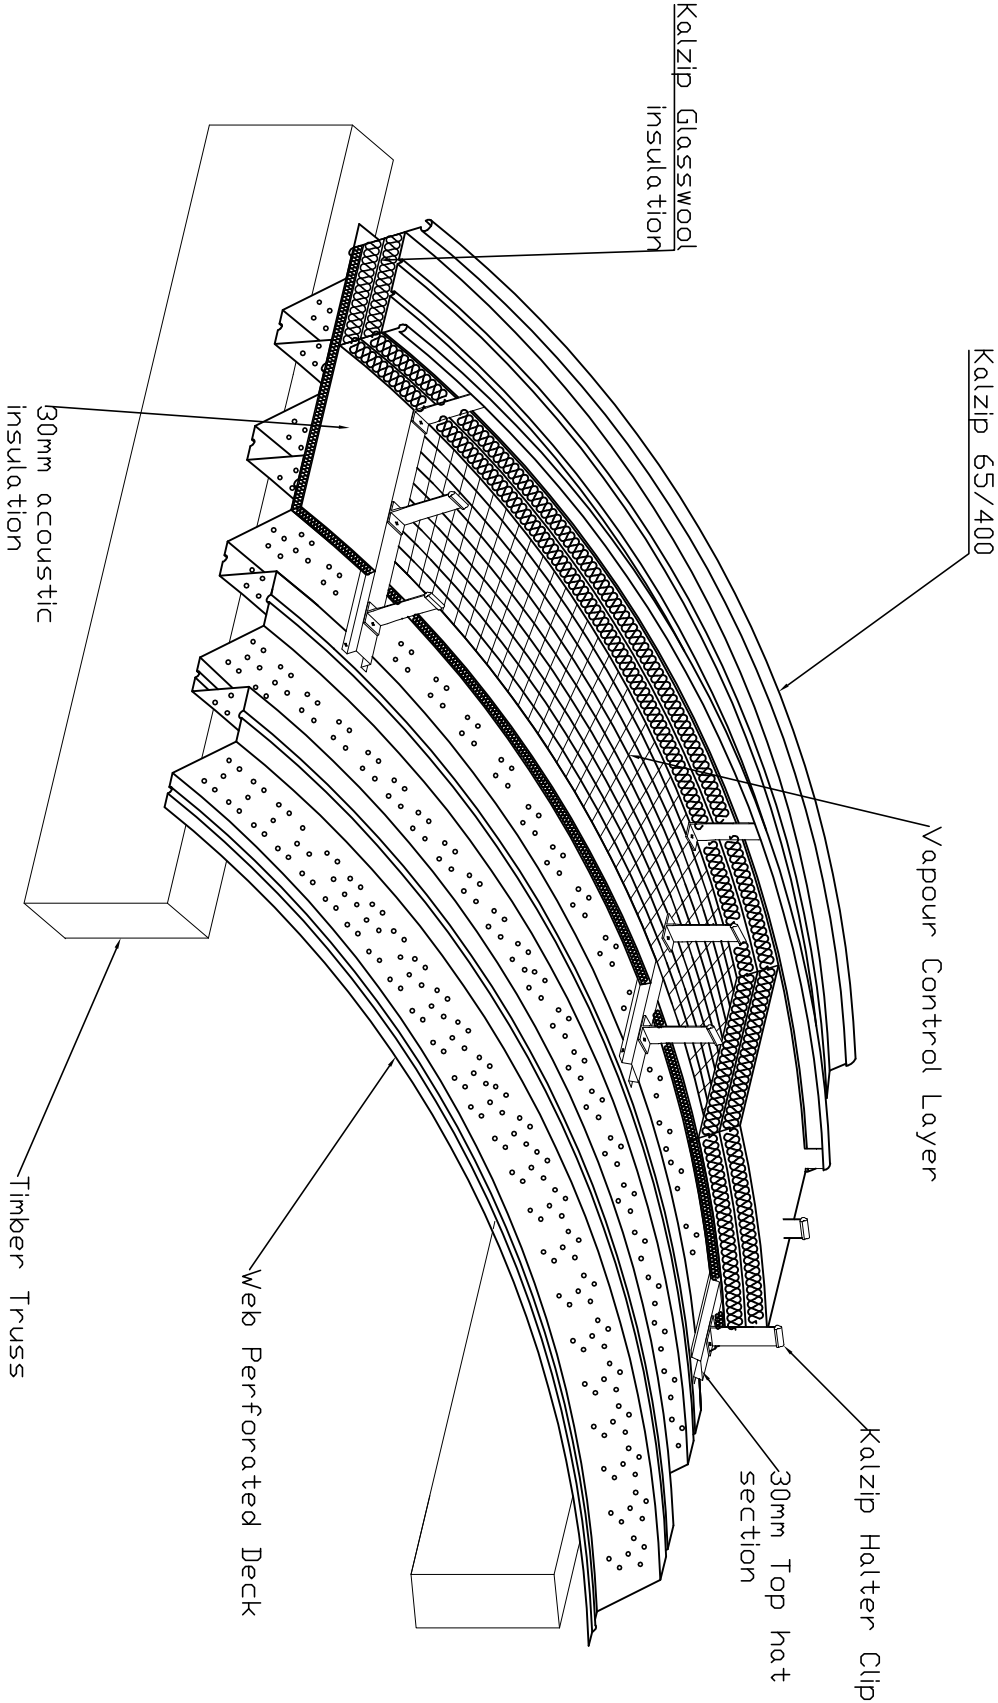

Revision	Drawn	CHK'D	Date	Description
----------	-------	-------	------	-------------



A Tais Steel Enterprise

Kalzip Ltd

Haydock Lane, Haydock, St. Helens  
MERSEYSIDE, WA11 9TY

Tel: 01942 295 500

Fax: 01942 295 508

This drawing is copyright and is issued on the express condition that it is not to be copied or disclosed by or to any unauthorised person or firms without prior consent in writing from Kalzip.

Project: Bangor Leisure Centre				
Client: Kalzip Ltd				
Title: Curved Perforated Deck Isometric With acoustic insulation				
Scale:	Date:	Drawn:	Checked:	
NTS	15.02.11	JW	WAK	
Dwg No.	KZ-0-CON-D-23-017			Rev: AB