


Notes

1. All Dim's in mm Unless Otherwise Stated
2. Do Not Scale From This Drawing
3. Isolate All Dissimilar Materials With Barrier Tape
4. If in Doubt, ASK

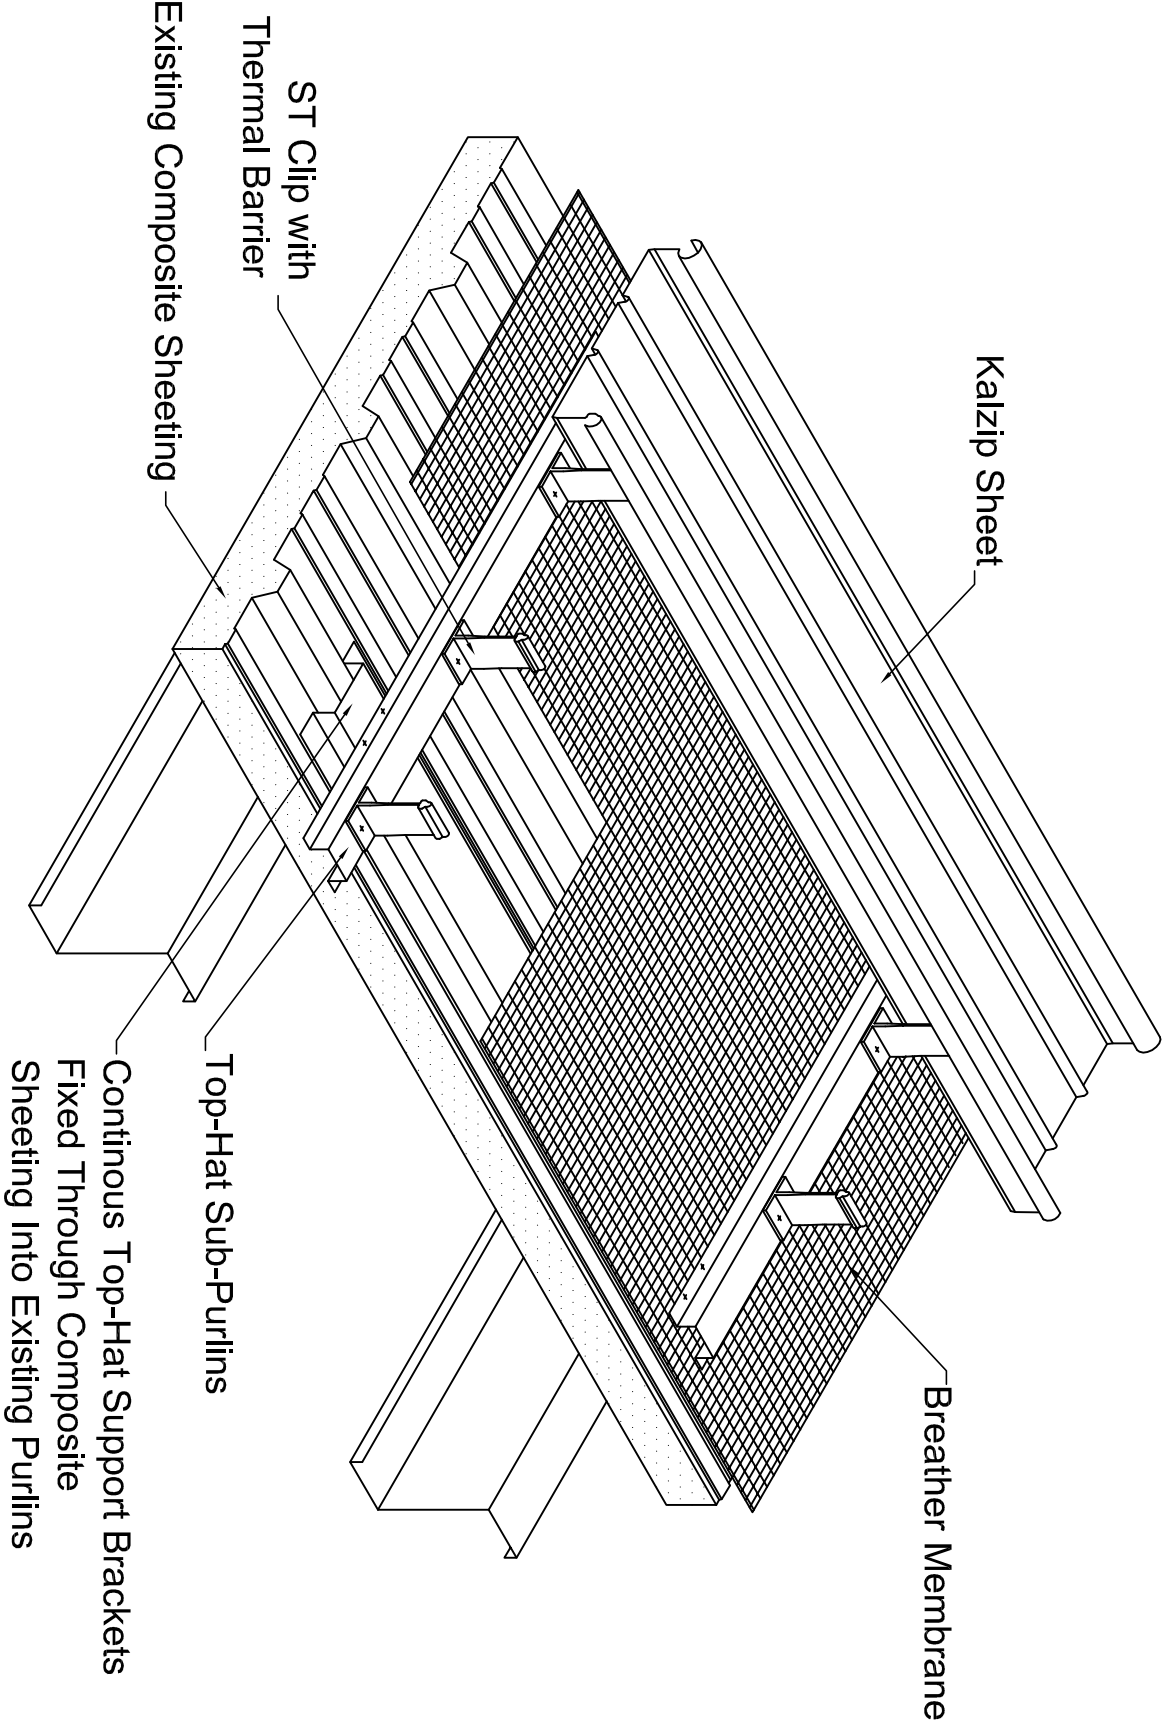

Revision	Drawn	CHK'D	Date	Description
----------	-------	-------	------	-------------



A Tais Steel Enterprise

Kalzip Ltd

Haydock Lane, Haydock, St. Helens  
MERSEYSIDE, WA11 9TY

Tel: 01942 295 500

Fax: 01942 295 508

This drawing is copyright and is issued on the express condition that it is not to be copied or disassembled by or to any unauthorised person or firms without prior consent in writing from Kalzip.

Project: Standard Constructions

Client: Kalzip Ltd

Title: Isometric Detail of Uninsulated Kalzip Re-Cladding to Composite Cladding

Scale:	Date:	Drawn:	Checked:
N/A	17-02-11	JPK	

Dwg No.	Rev:
KZ-0-CON-R-23-002	