


- Notes
1. All Dims in mm Unless Otherwise Stated
 2. Do Not Scale From This Drawing
 3. Isolate All Dissimilar Materials With Barrier Tape
 4. If In Doubt, ASK

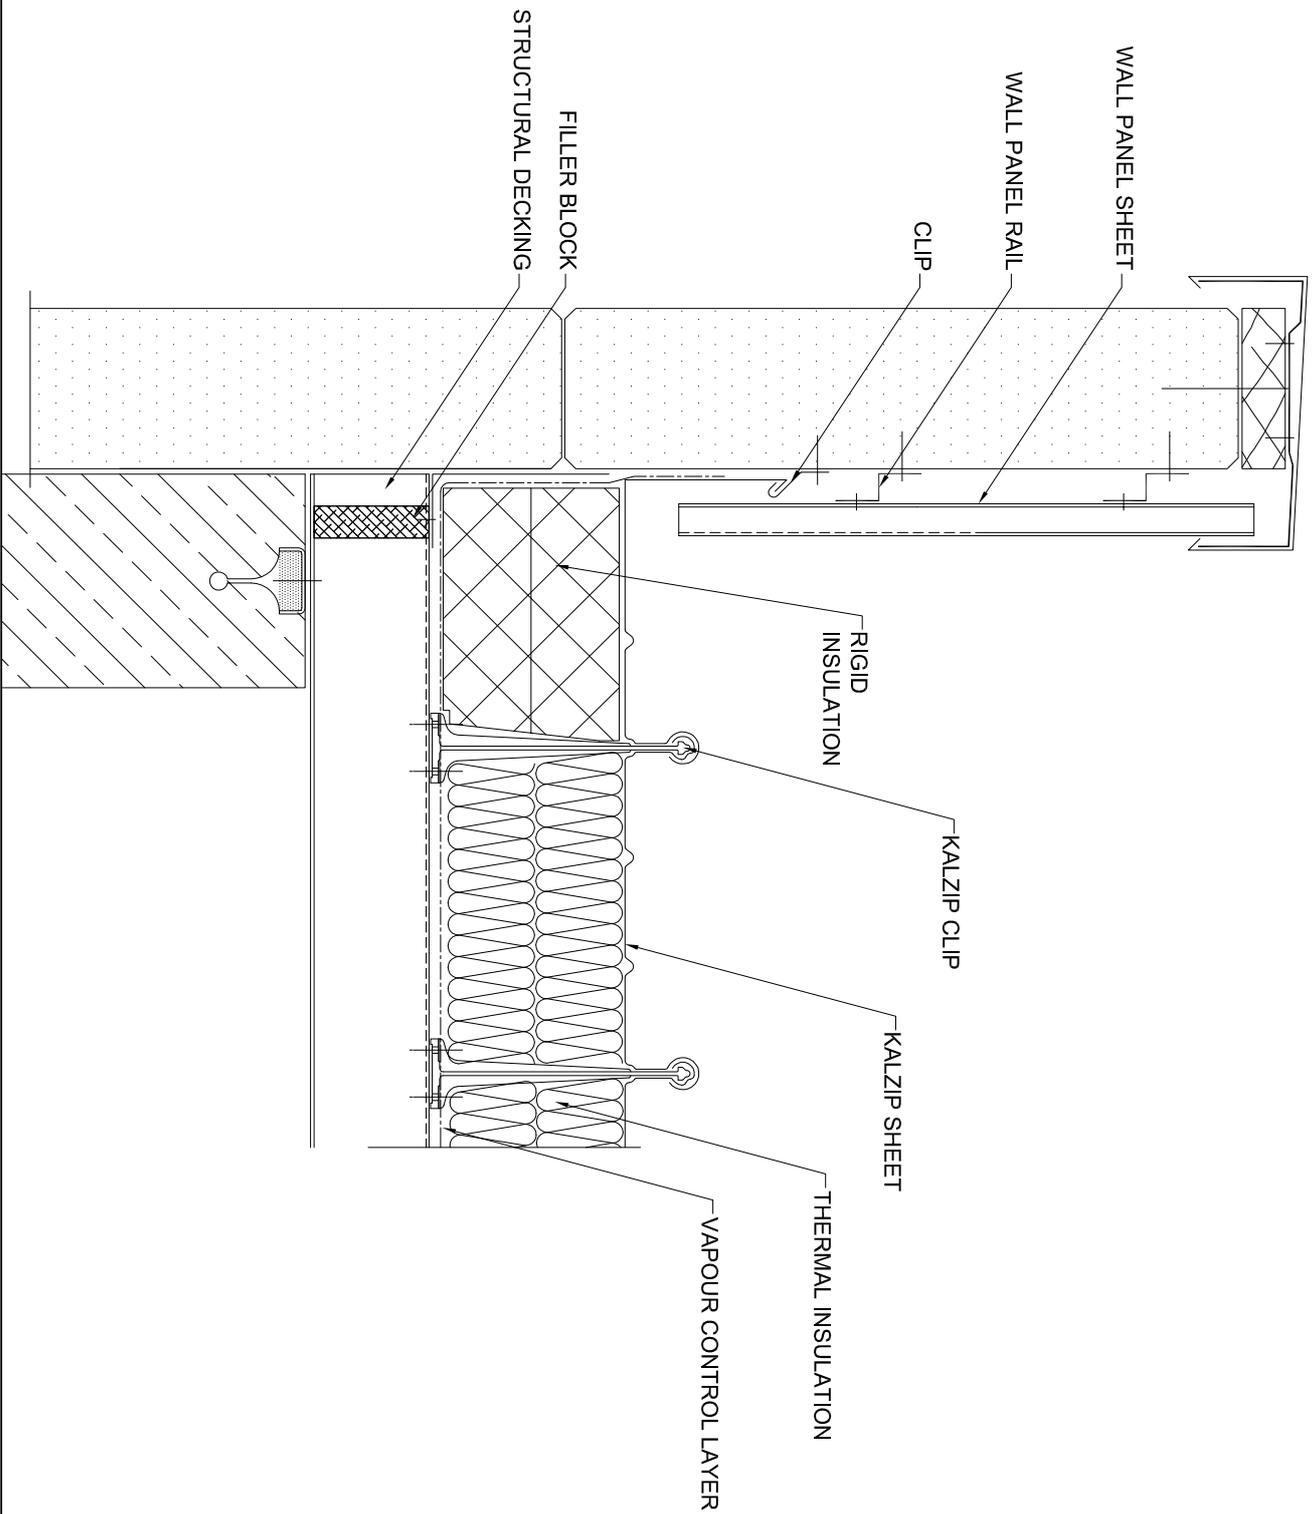

This drawing is copyright and is issued on the express condition that it is not to be copied or disclosed by or to any unauthorised person or firms without prior consent in writing from Kalzip.



A Tata Steel Enterprise

Kalzip Ltd

Haydock Lane, Haydock, St. Helens
MERSEYSIDE, WA11 9TY

Tel: 01942 295 500

Fax: 01942 295 508

Project: Double Skin Constructions

Client: Kalzip

Title: Parapet Gable Detail
With Transition Sheet

Scale:	Date:	Drawn:	Checked:
1:5	26/09/05	KRT	

Dwg No.	Rev.
KZ-0-DS-D-4-004	B