


Notes

1. All Dims in mm Unless Otherwise Stated
2. Do Not Scale From This Drawing
3. Isolate All Dissimilar Materials With Barrier Tape
4. If In Doubt, ASK

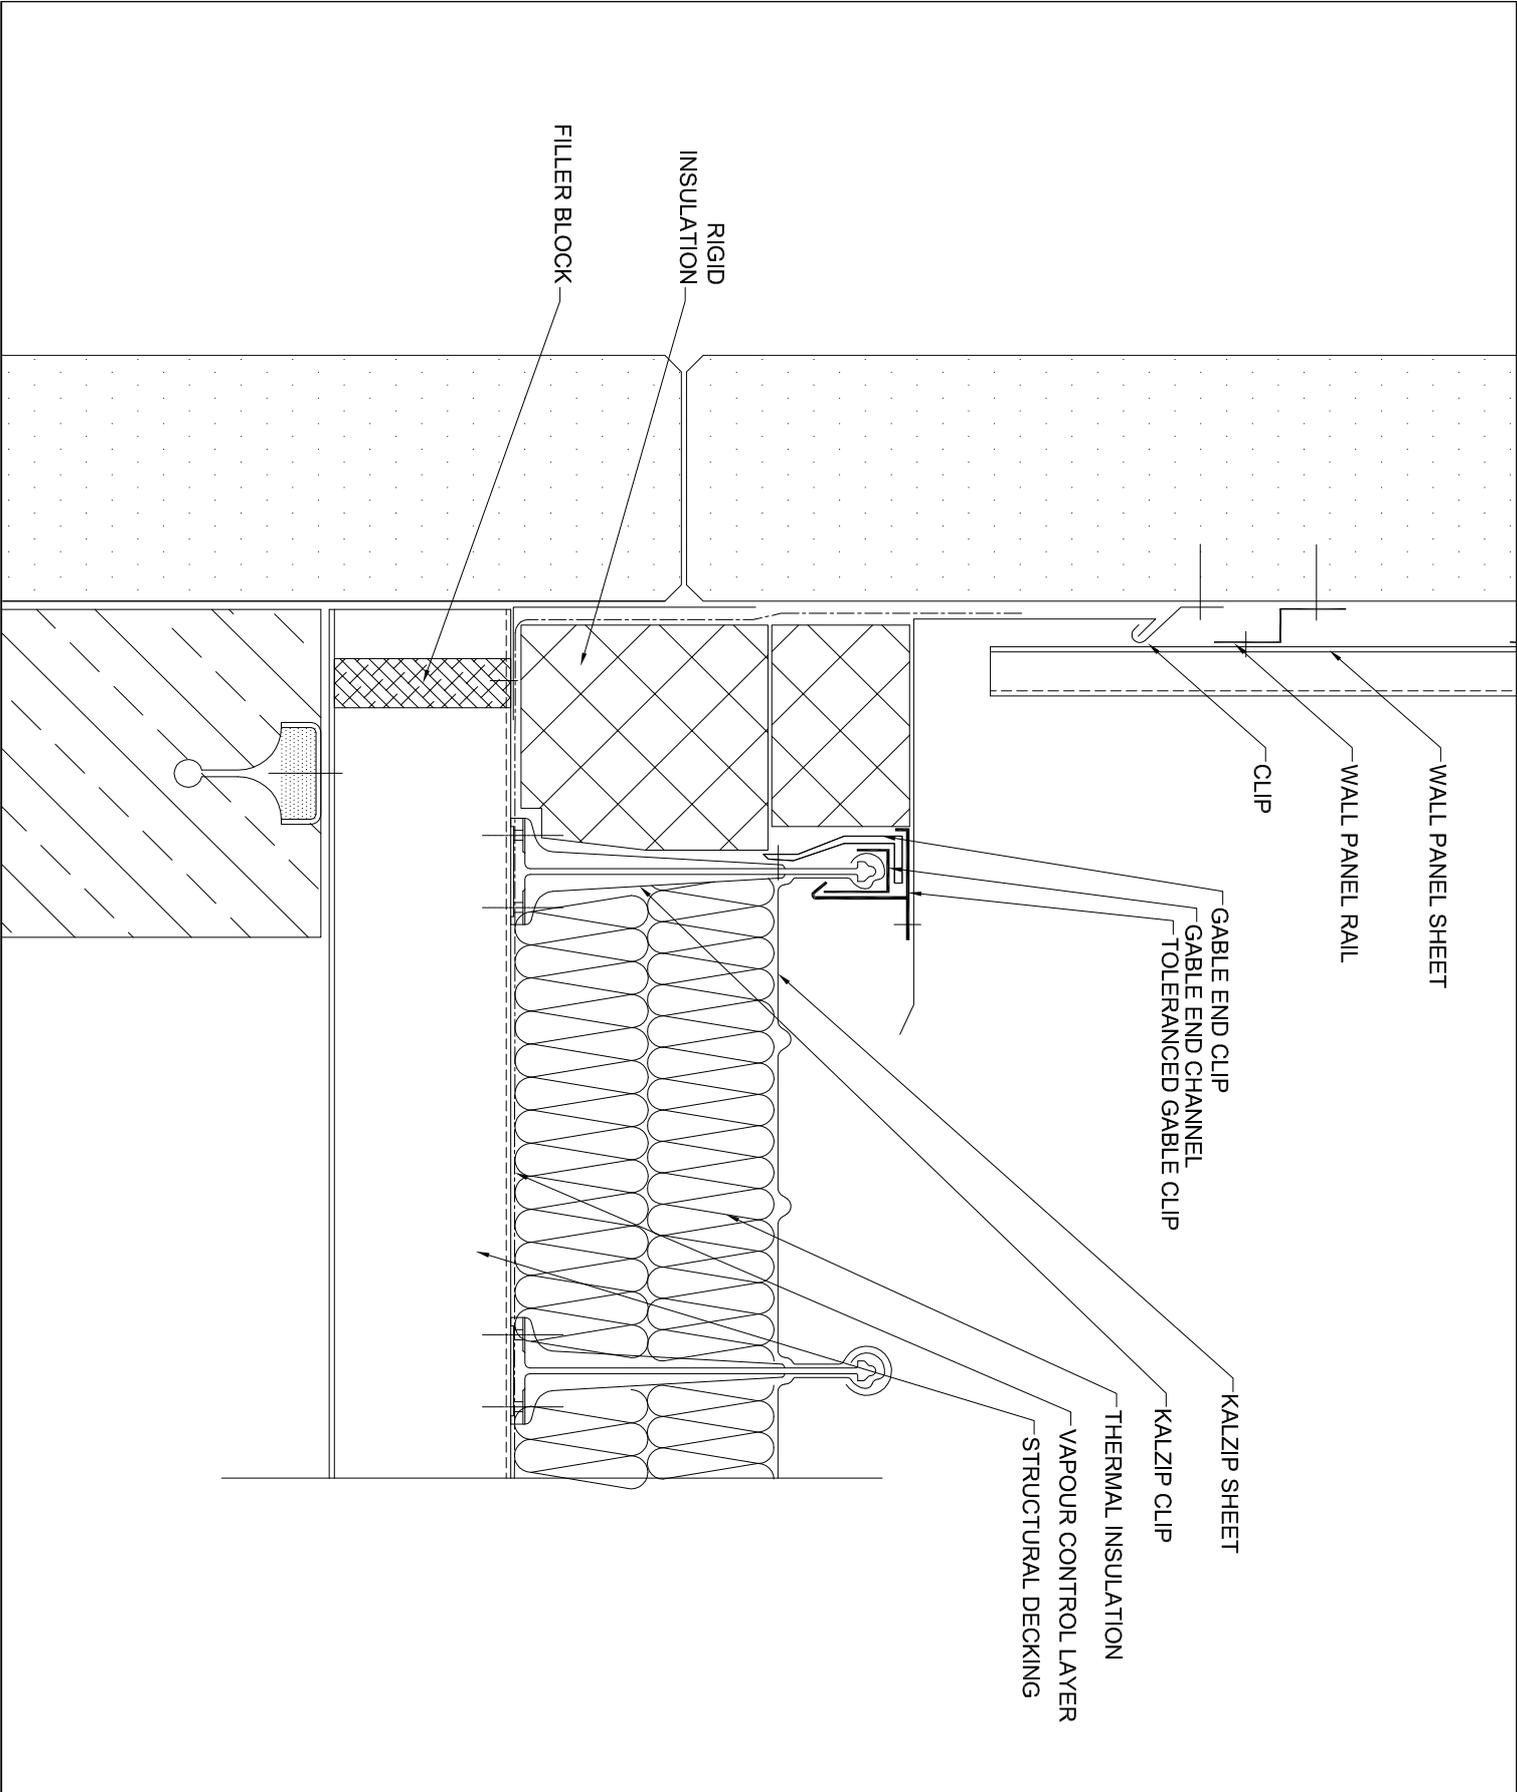

A Tata Steel Enterprise
Kalzip Ltd
 Haydock Lane, Haydock, St. Helens
 MERSEYSIDE, WA11 9TY

Tel: 01942 295 500
 Fax: 01942 295 508

This drawing is copyright and is issued on the express condition that it is not to be copied or disclosed by or to any unauthorised person or firms without prior consent in writing from Kalzip.

Project: Double Skin Constructions

Client: Kalzip

Title: Typical Double Skin Parapet Gable Detail

Scale:	Date:	Drawn:	Checked:
1:5	26/09/05	KRT	

Dwg No. KZ-0-DS-D-4-002 Rev: B