


Notes

1. All Dims in mm Unless Otherwise Stated
2. Do Not Scale From This Drawing
3. Isolate All Dissimilar Materials With Barrier Tape
4. If In Doubt, ASK

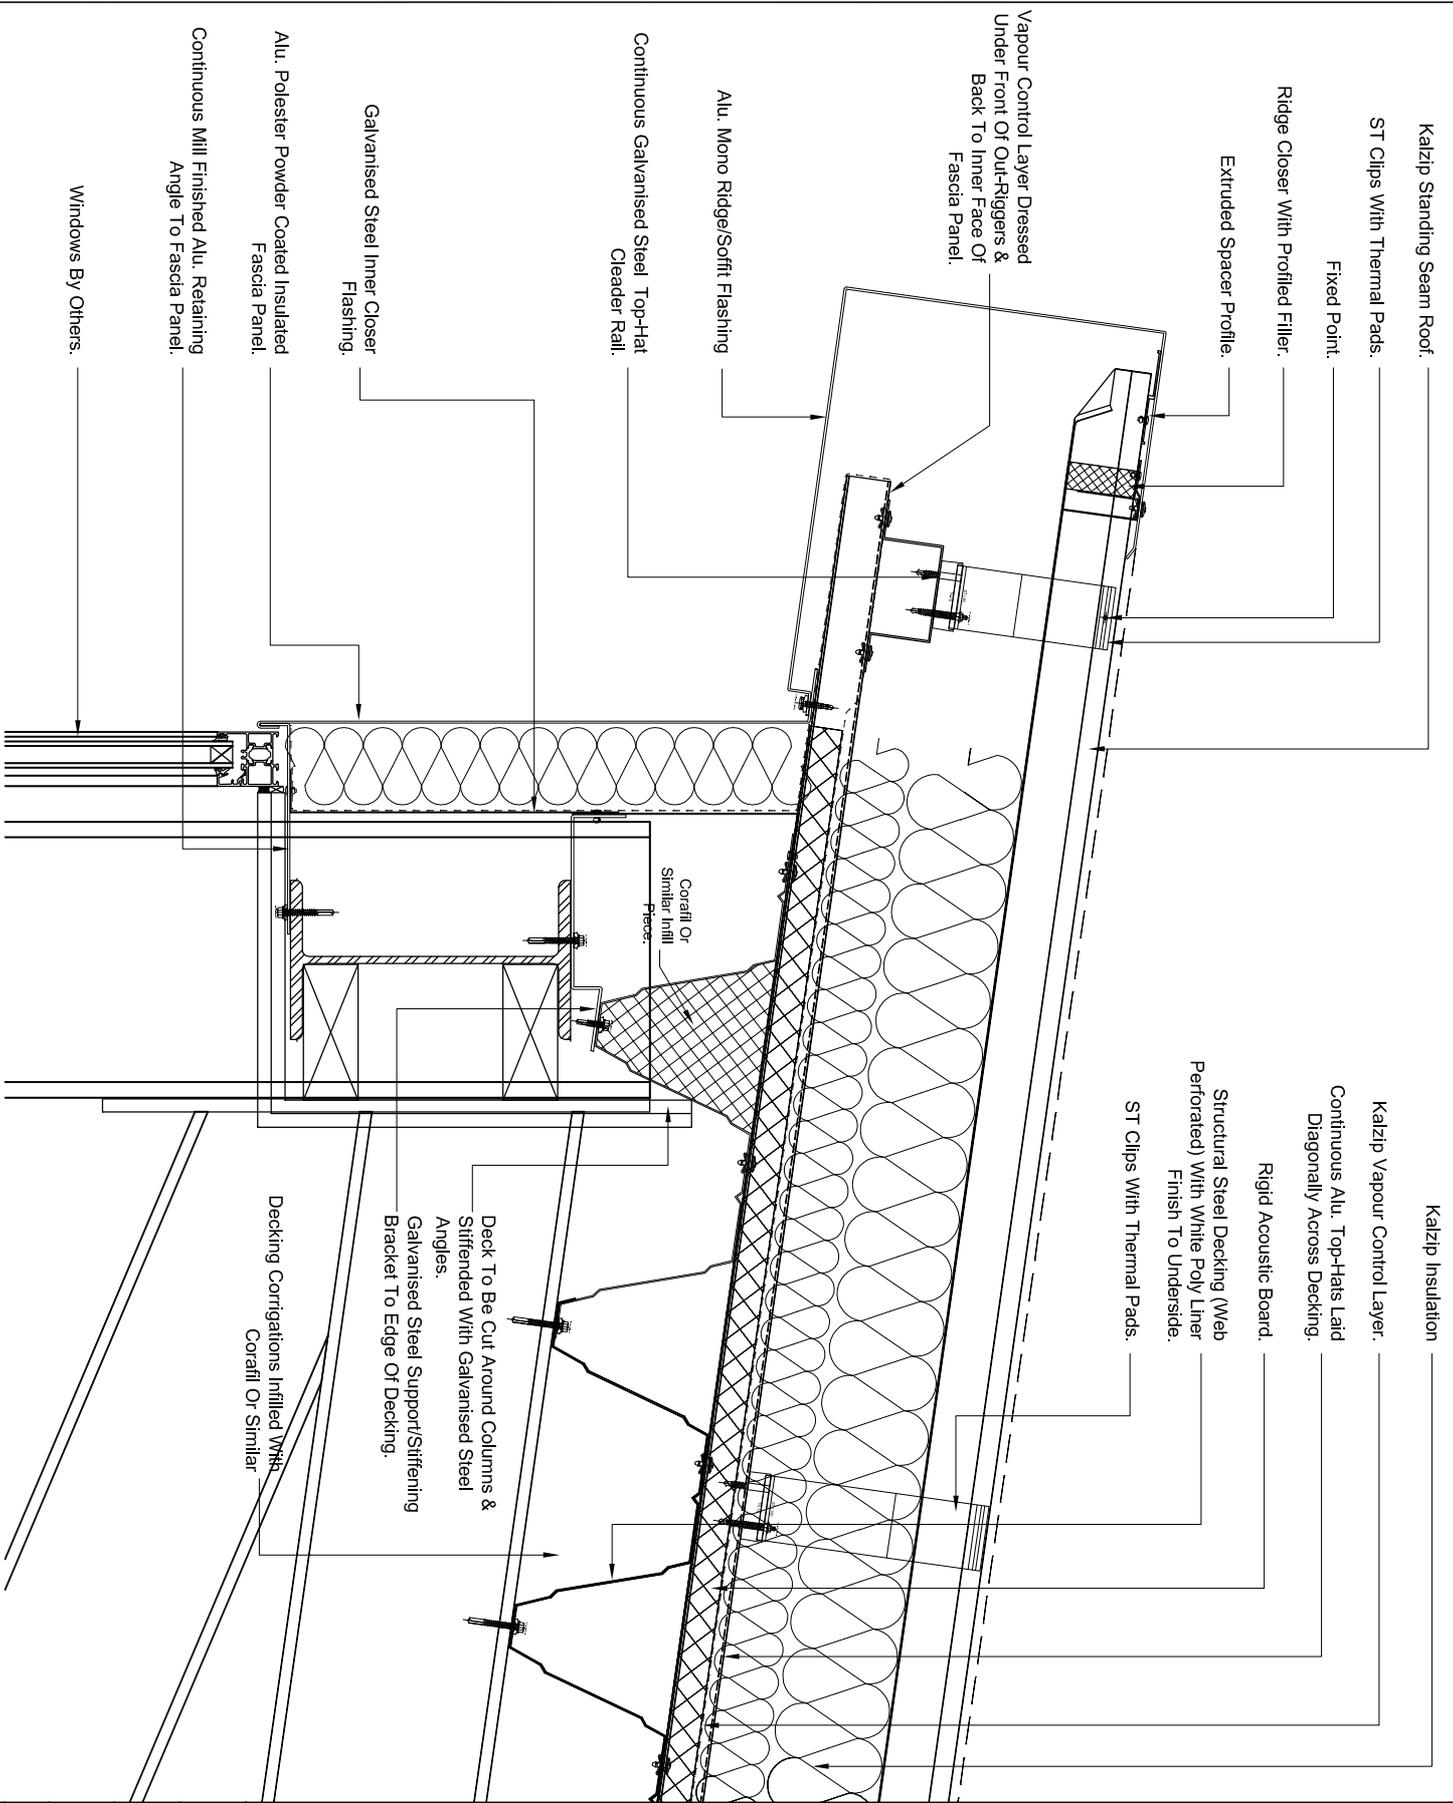

For Information

<p>Kalzip A Tata Steel Enterprise</p> <p>Kalzip Ltd Haydock Lane, Haydock, St. Helens MERSEYSIDE, WA11 9TY Tel: 01942 717072 Fax: 01942 715713</p> <p><small>This drawing is copyright and is issued on the express condition that it is not to be copied or disclosed by or to any unauthorised person or firm without prior consent in writing from Kalzip.</small></p>			
Project:	Standard Typical Structural Deck Details		
Client:	Kalzip		
Title:	Structural Deck Ridge Detail		
Scale:	1:5	Date:	08/10/09
Dwg No.	KZ-0-SS-D-2-006	Drawn:	DG
		Checked:	AB