


Notes

- 1. All Dims in mm Unless Otherwise Stated
- 2. Do Not Scale From This Drawing
- 3. Isolate All Dissimilar Materials With Barrier Tape
- 4. If In Doubt, ASK

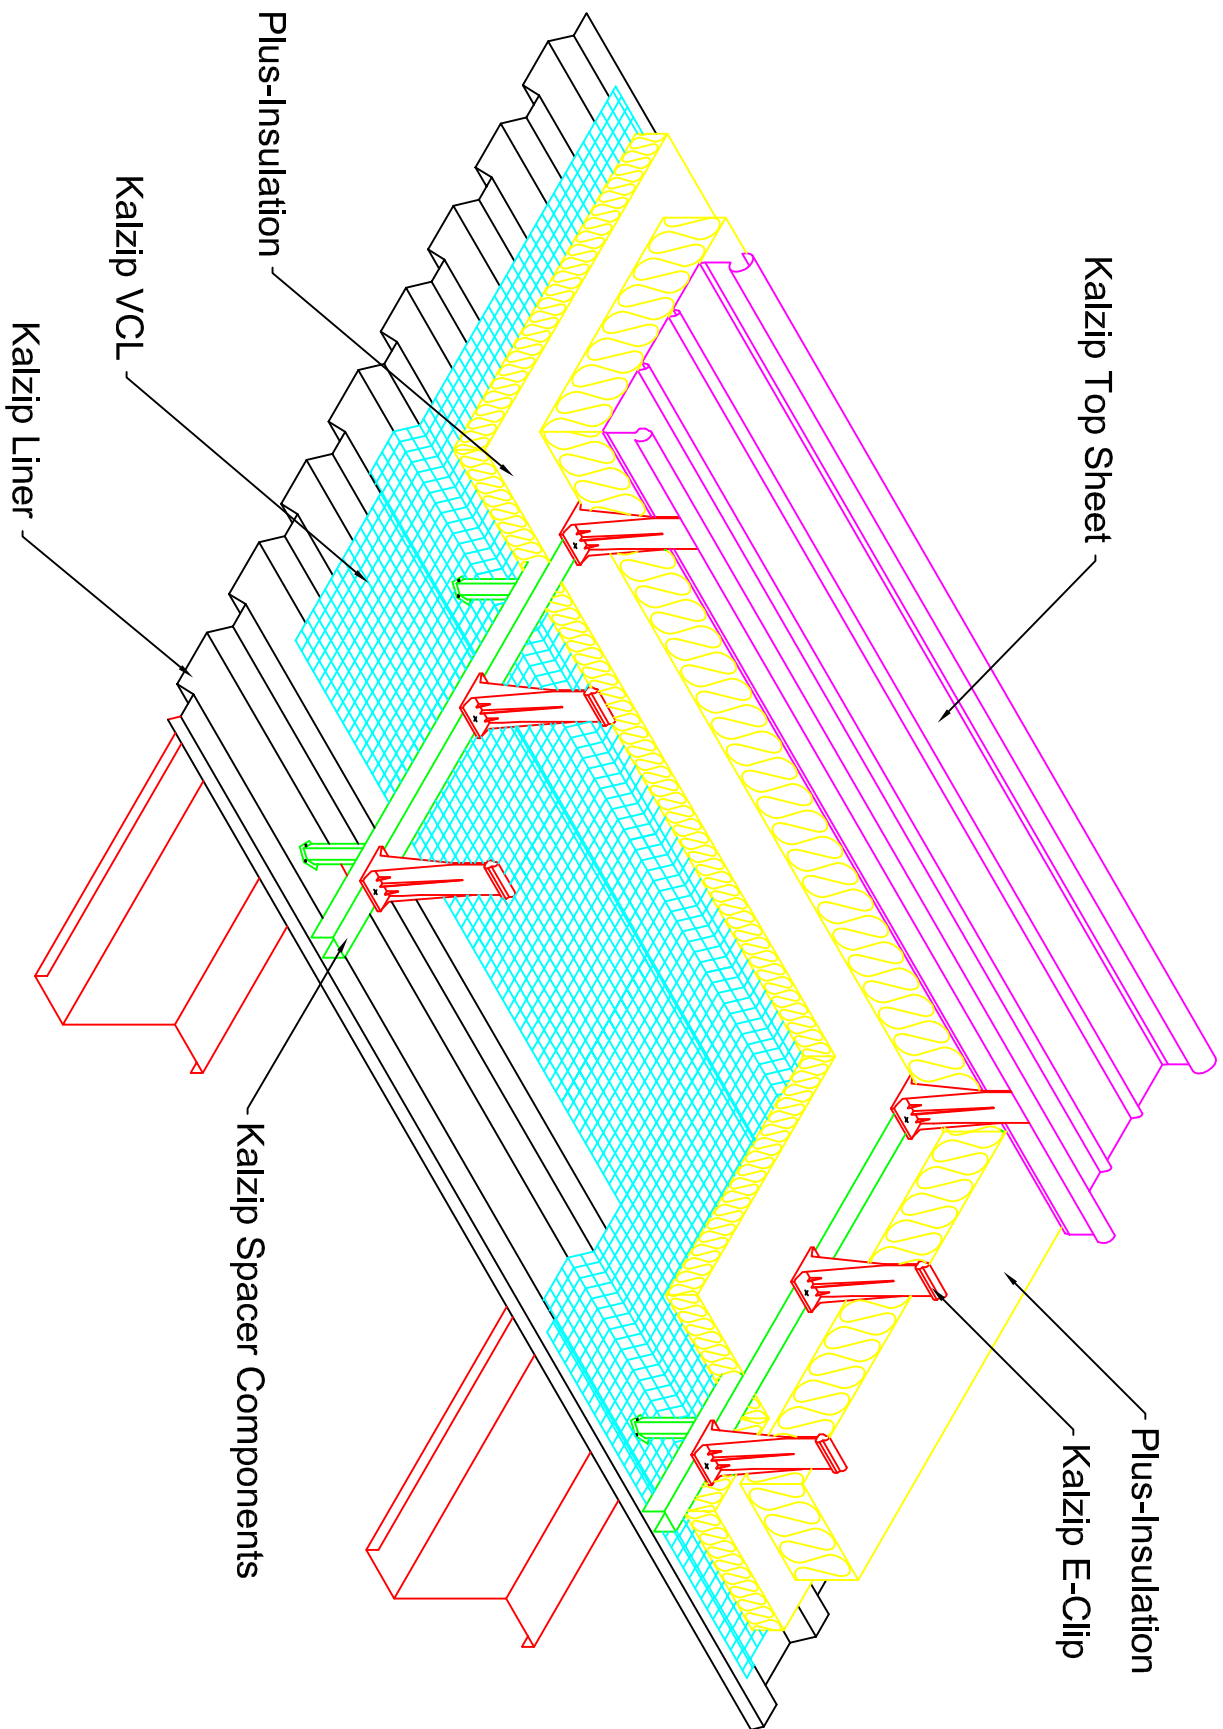

Revision	Drawn	CHK'D	Date	Description
A	JPK	-	04-01-12	Colour Scheme and Labels



A Tata Steel Enterprise

Kalzip Ltd
Haydock Lane, Haydock, St. Helens
Merseyside, WA11 9TY
Tel: 01942 717072
Fax: 01942 715713

This drawing is copyright and is issued on the express condition that it is not to be copied or disclosed by or to any unauthorised person or firms without prior consent in writing from Kalzip.

Project:

Standard Constructions

Client:

Kalzip Ltd

Title:

Kalzip Spacer System on Liner

Scale:	NTS	Date:	12-01-11	Drawn:	AS	Checked:	-
Dwg No.	KZ-0-CON-BR-23-001	Rev:	A				

FOR GUIDANCE ONLY