


FOR GUIDANCE ONLY

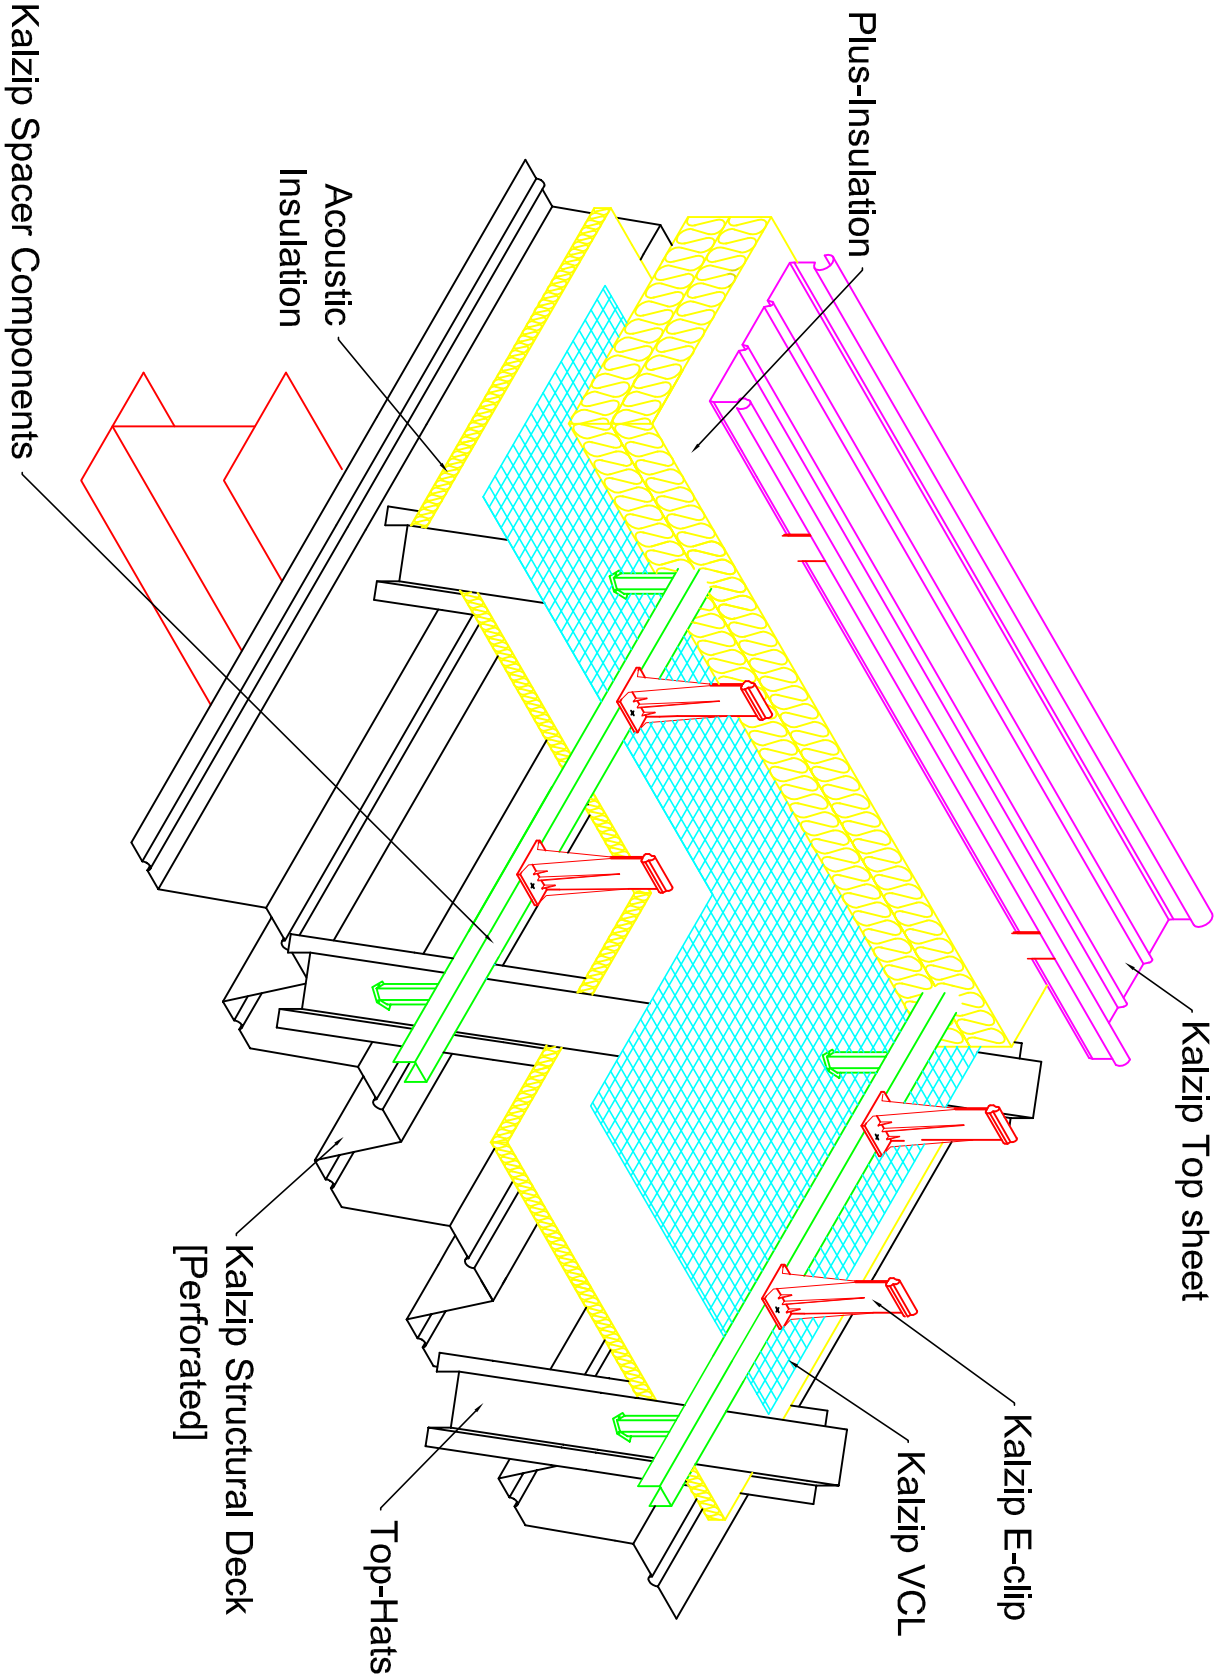

Notes

- 1. All Dimensions in mm Unless Otherwise Stated
- 2. Do Not Scale From This Drawing
- 3. Isolate All Dissimilar Materials With Barrier Tape
- 4. If In Doubt, ASK

A	JPK	-	04-01-12	Border and Colour Scheme
Revision	Drawn	CHK'D	Date	Description



A Tria Steel Enterprise

Kalzip Ltd

Haydock Lane, Haydock, St. Helens
MERSEYSIDE, WA11 9TY

Tel: 01942 295 500
Fax: 01942 295 508

This drawing is copyright and is issued on the express condition that it is not to be copied or disclosed by or to any unauthorised person or firms without prior consent in writing from Kalzip.

Project: Standard Constructions			
Client: Kalzip Ltd			
Title: Kalzip Acoustic Spacer System on Deck			
Scale:	Date:	Drawn:	Checked:
NTS	02-11-11	JW	-
Dwg No.	Rev:		A
KZ-0-CON-BR-23-002			