


## Notes

1. All Dims in mm Unless Otherwise Stated
2. Do Not Scale From This Drawing
3. Isolate All Dissimilar Materials With Barrier Tape
4. If in Doubt, ASK

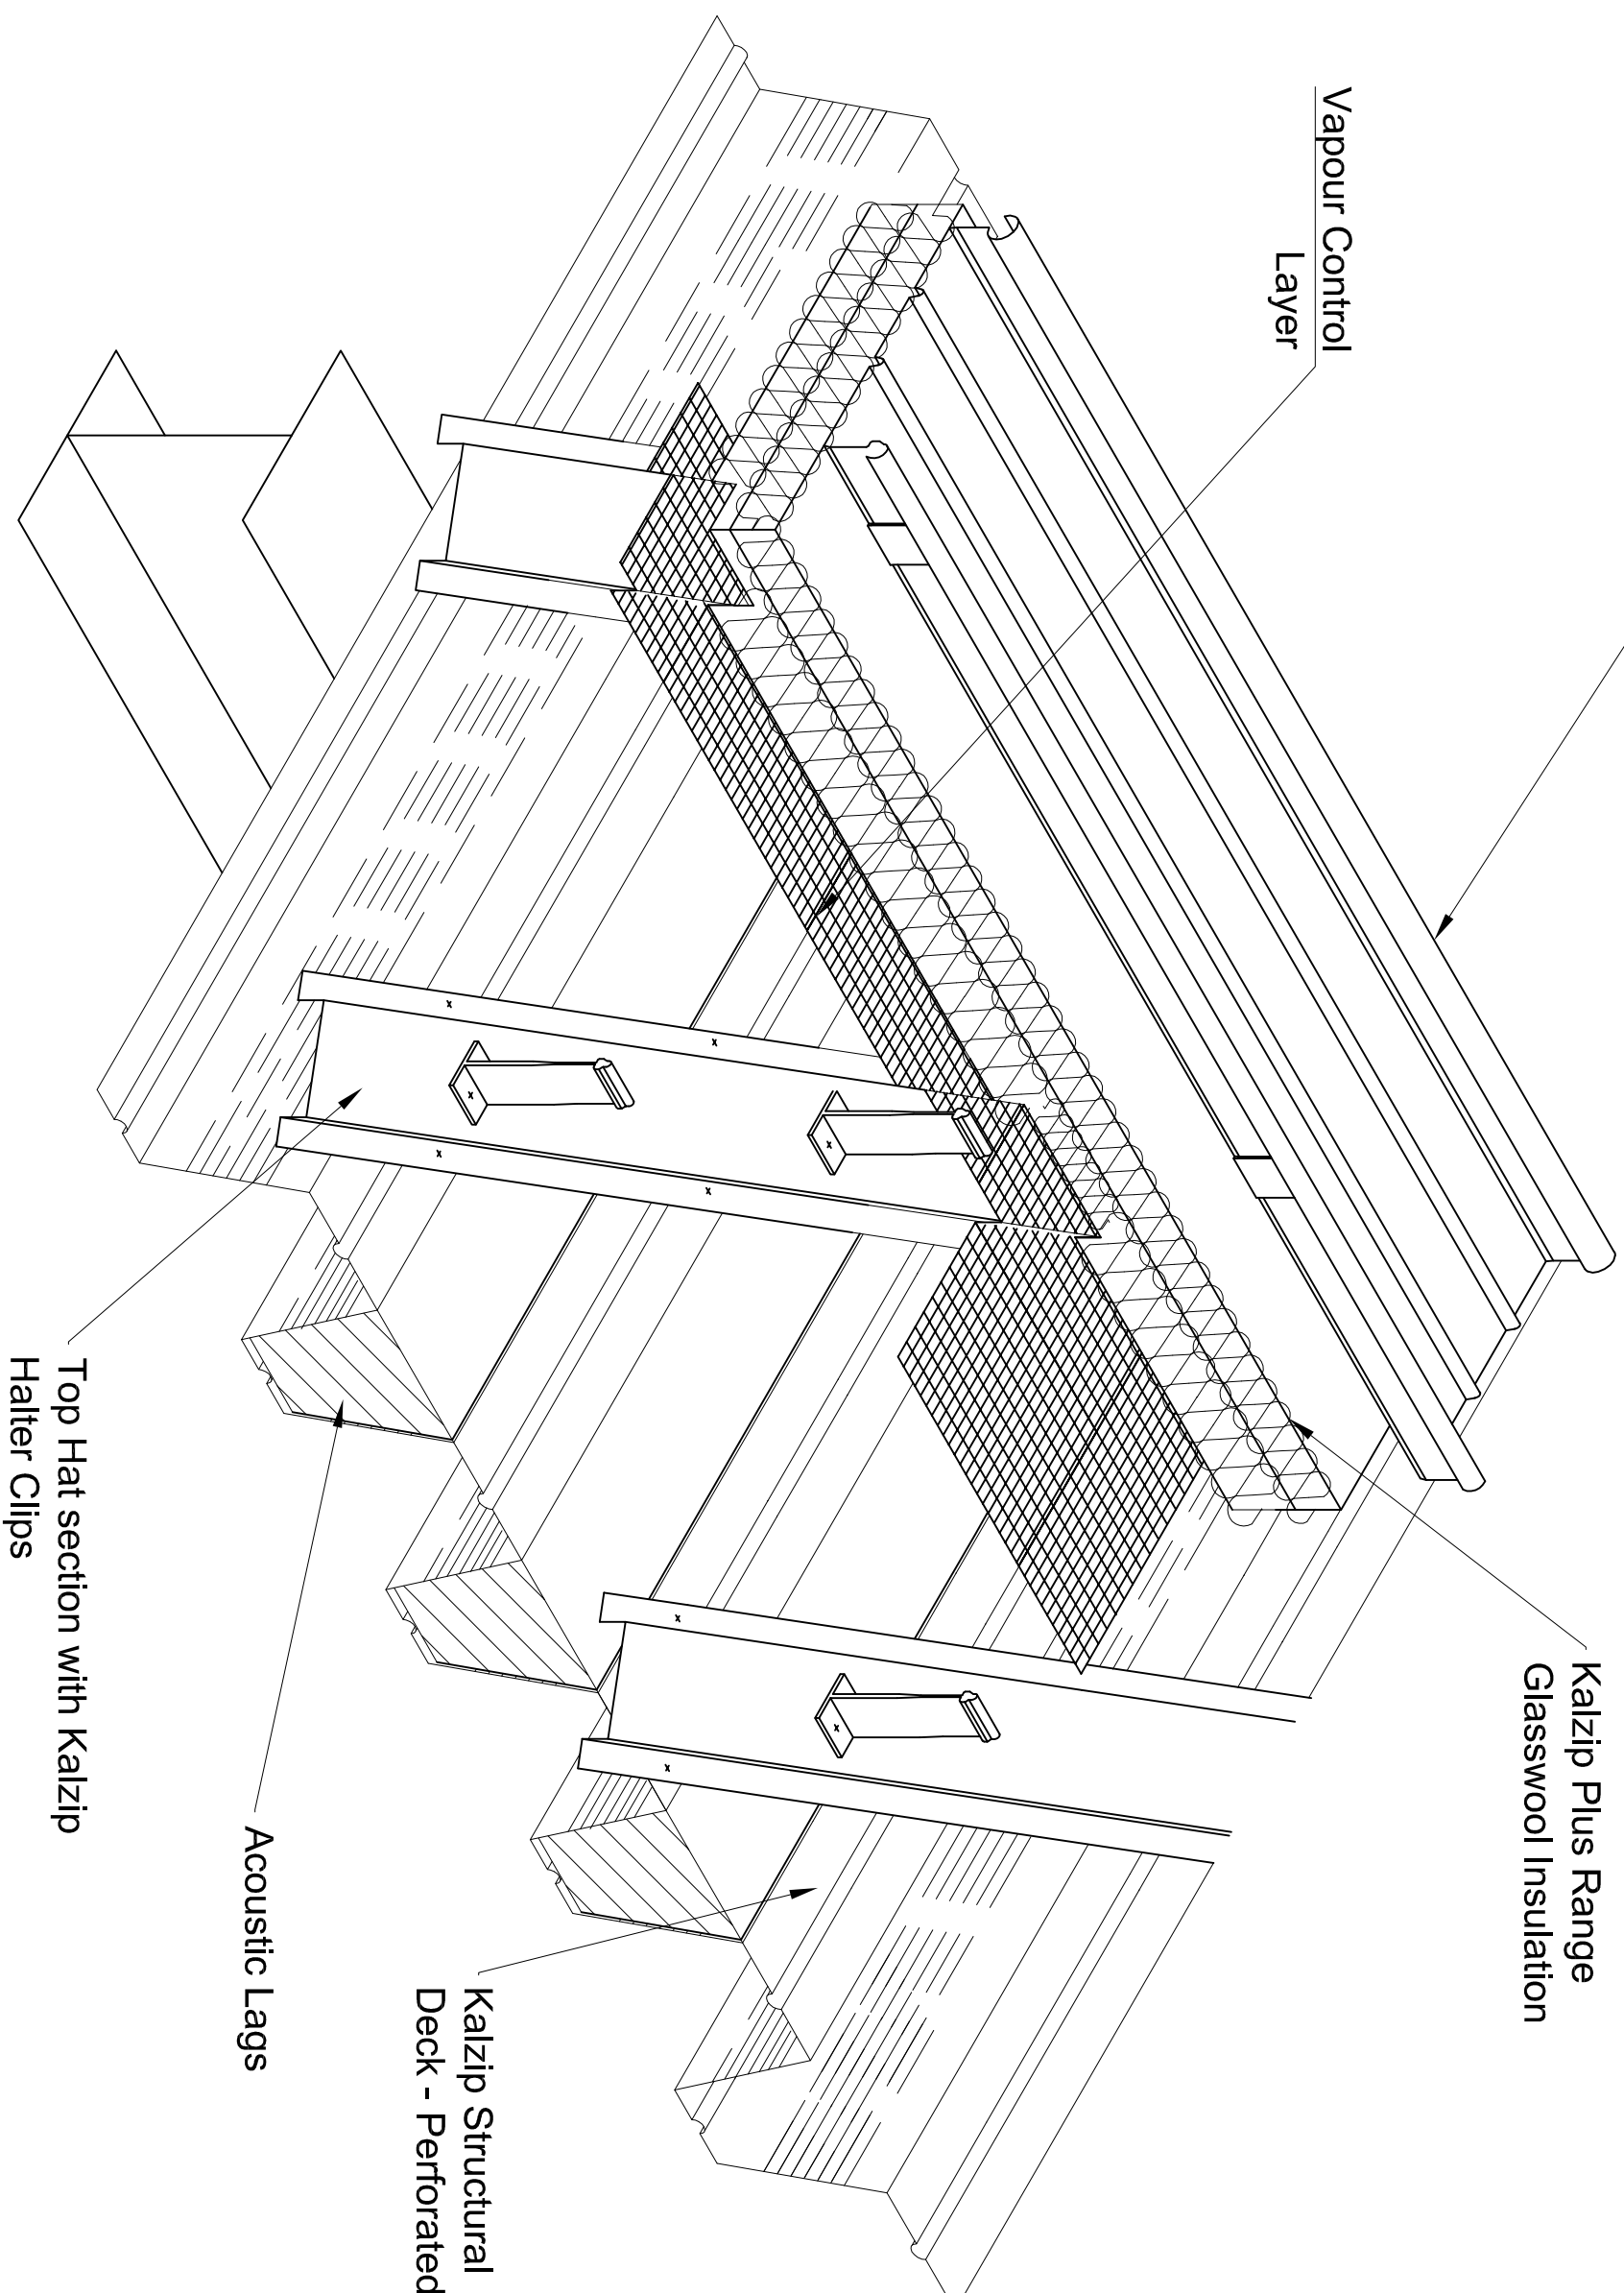

Revision	Drawn	CHK'D	Date	Description
----------	-------	-------	------	-------------



## A Tata Steel Enterprise


Kalzip Ltd

Haydock Lane, Haydock, St. Helens  
MERSEYSIDE, WA11 9TY

Tel: 01942 295 500

Fax: 01942 295 508

This drawing is copyright and is issued on the express condition that it is not to be copied or disclosed by or to any unauthorised person or firms without prior consent in writing from Kalzip.

Project: Kalzip Details			
Client: Kalzip Ltd			
Title: Perf Deck with Acoustic Lags & Tophats			
Scale: NTS	Date: 22.02.11	Drawn: JW	Checked: 
Dwg No. KZ-0-CON-D-23-018	Rev: AB		