



Notes

- 1. All Dims in mm Unless Otherwise Stated
- 2. Do Not Scale From This Drawing
- 3. Isolate All Dissimilar Materials With Barrier Tape
- 4. If In Doubt, ASK

VAPOUR CONTROL BARRIER
OMITTED FOR CLARITY

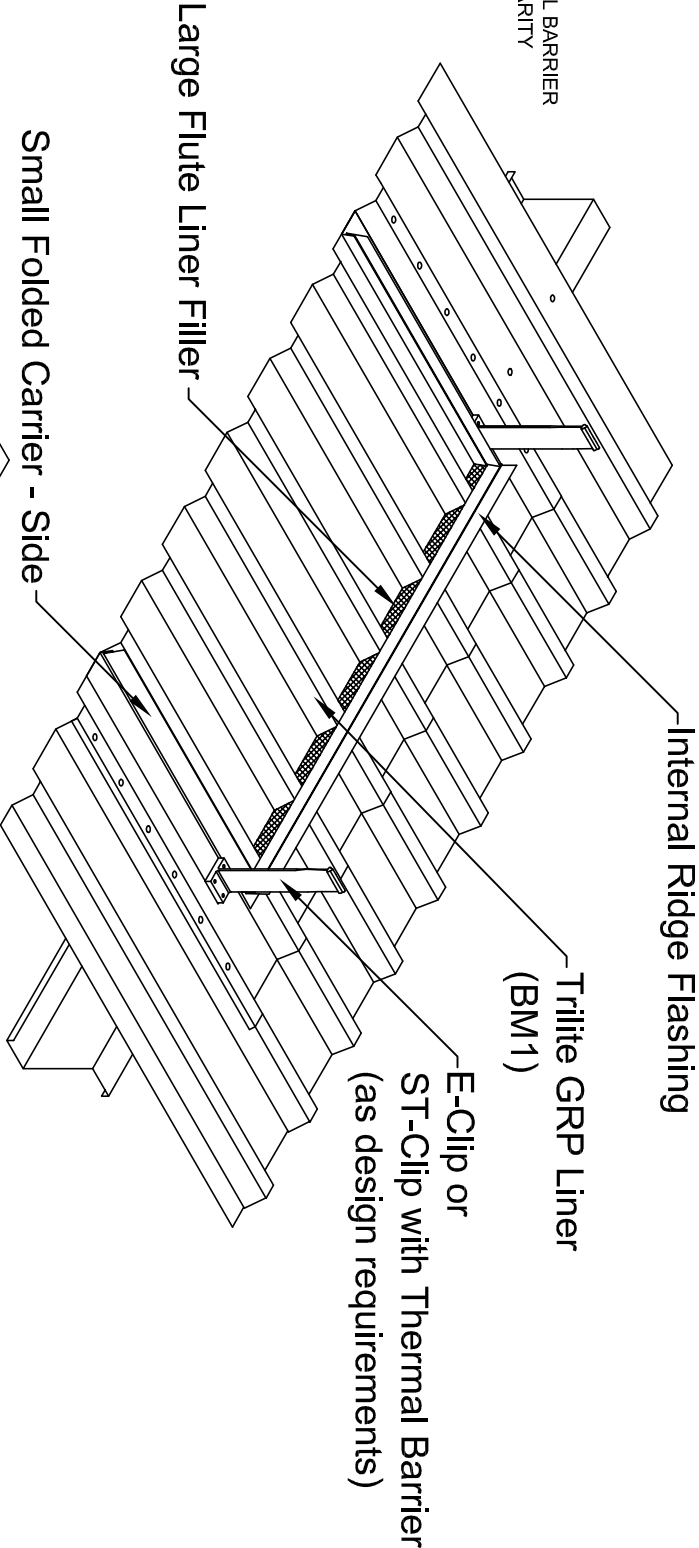

INSULATION OMITTED FOR
CLARITY

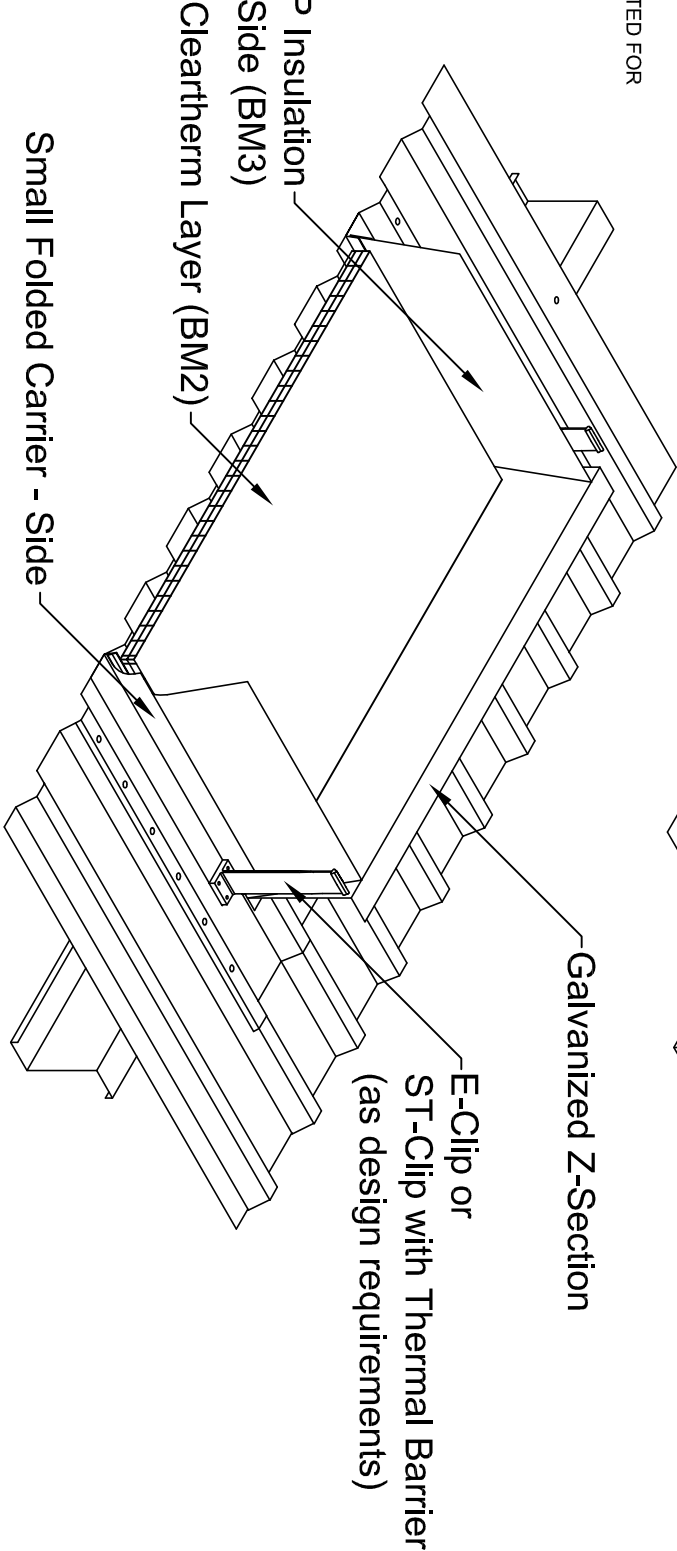

FOR GUIDANCE ONLY

Rev	By	Date	Description
C	JPK	08-08-12	Columns and Labels
Revision	Drawn	CHK'D	Date



A Tria Steel Enterprise
Kalzip Ltd
Haydock Lane, Haydock, St. Helens
MERSEYSIDE, WA11 9TY
Tel: 01942 295 500
Fax: 01942 295 508

This drawing is copyright and is issued on the express condition that it is not to be copied or disclosed by or to any unauthorised person or firms without prior consent in writing from Kalzip.

Project:	Kalzip Standard Details		
Client:	Kalzip Ltd		
Title:	Multivault SSR Polycarbonate Barrelvault Rooflight Installation - Ridge Detail (2 of 5)		
Scale:	N/A	Date: 01-10-02	Drawn: JW
Dwg No.	KLPCR-A-02-02		Rev: C
Checked:	-		