

FOR GUIDANCE ONLY


- Notes
1.

All Dim's in mm Unless Otherwise Stated
2.


Do Not Scale From This Drawing
3.

Isolate All Dissimilar Materials With Barrier Tape
4.

If In Doubt, ASK

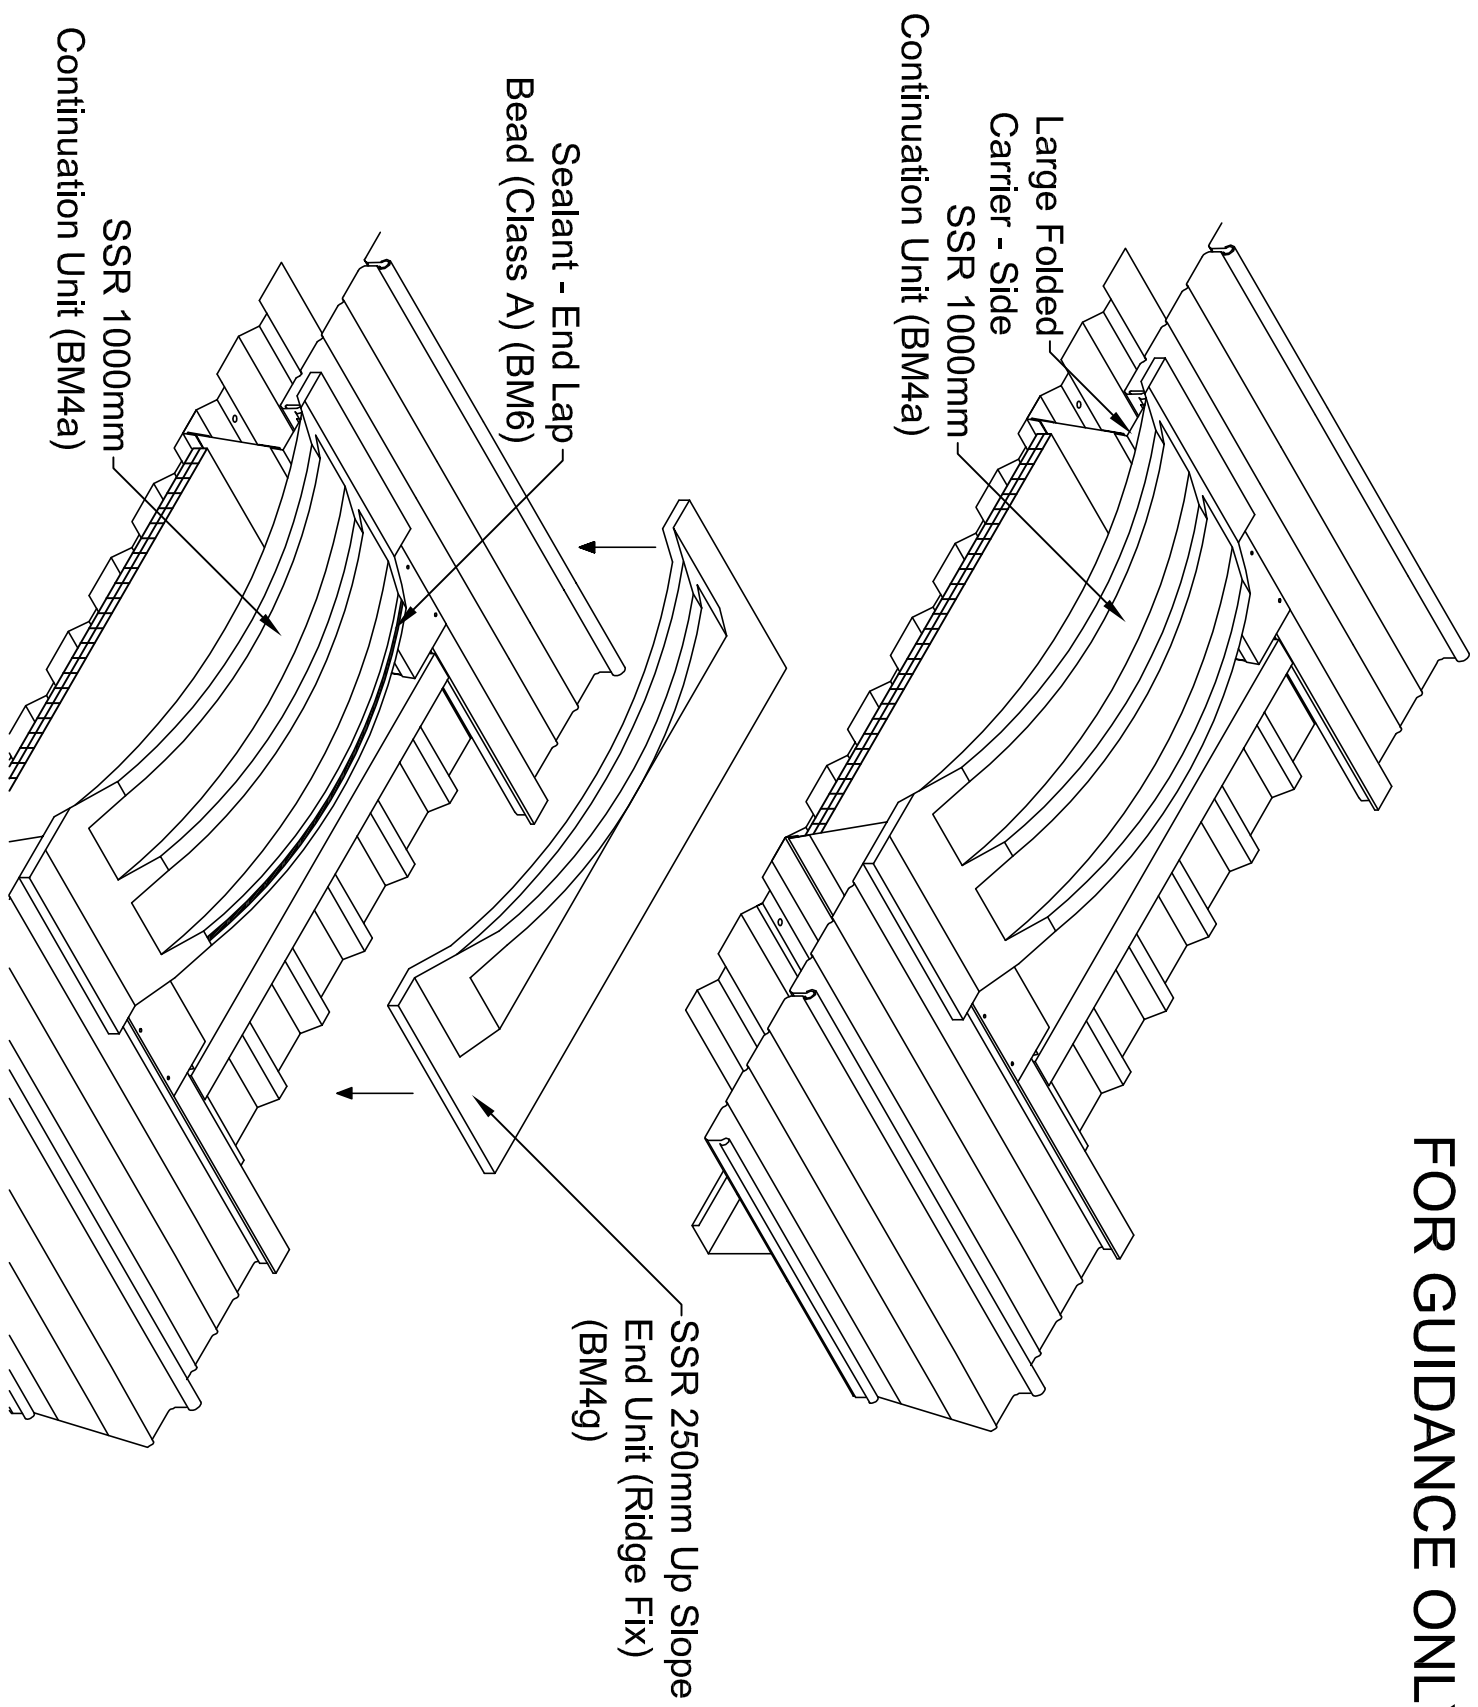

C	JPK	-	30-09-12	Colors and Labels
Revision	Drawn	CHK'D	Date	Description



A Tria Steel Enterprise

Kalzip Ltd

Haydock Lane, Haydock, St. Helens

MERSEYSIDE, WA11 9TY

Tel: 01942 295 500

Fax: 01942 295 508

This drawing is copyright and is issued on the express condition that it is not to be copied or disclosed by or to any unauthorised person or firms without prior consent in writing from Kalzip.

Project: Kalzip Standard Details

Client: Kalzip Ltd

Title: Multivault SSR Polycarbonate Barrelvault

Rooflight Installation - Ridge Detail (4 of 5)

Scale:	N/A	Date:	01-10-02	Drawn:	JW	Checked:	-
Dwg No.	KLPCR-A-02-04						Rev: C