



FOR GUIDANCE ONLY

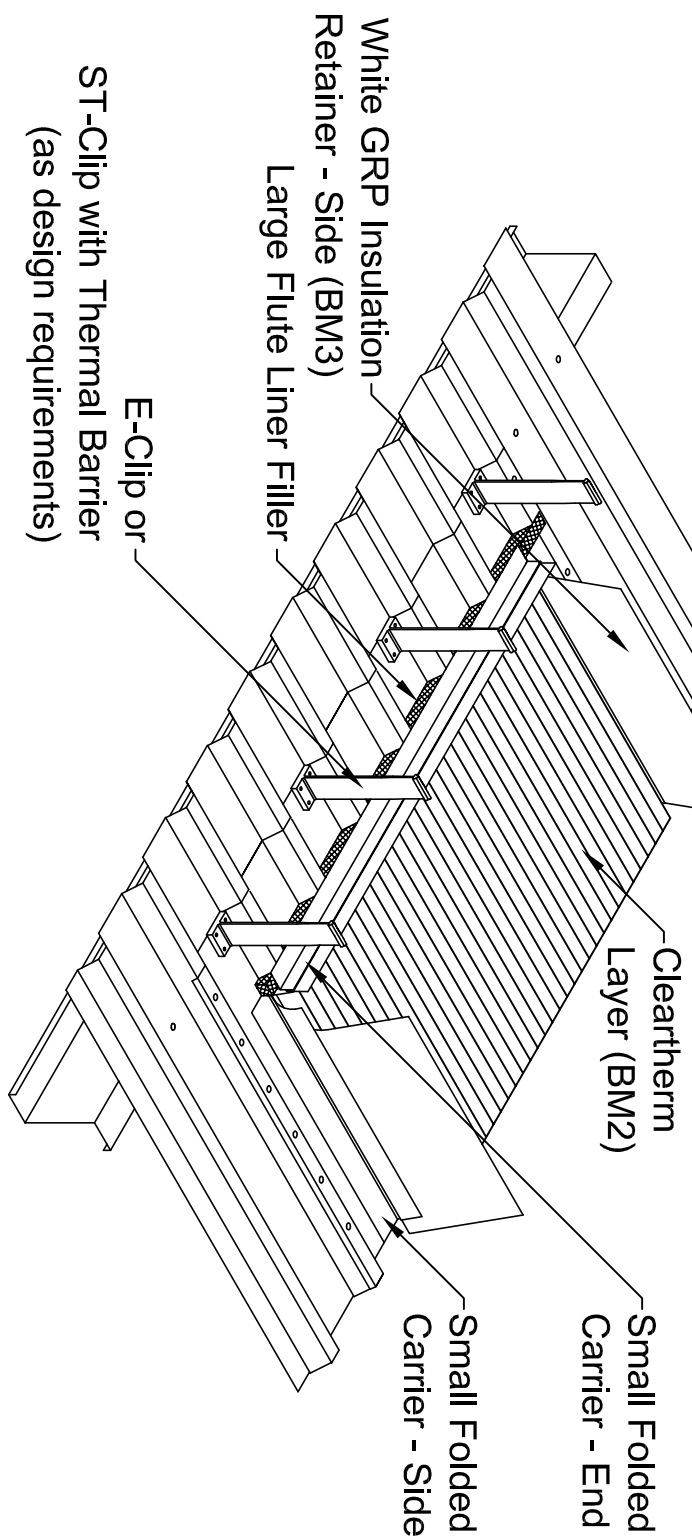

- Notes**
- 1. All Dimensions in mm Unless Otherwise Stated
 - 2. Do Not Scale From This Drawing
 - 3. Isolate All Dissimilar Materials With Barrier Tape
 - 4. If in Doubt, ASK

C	JPK	-	30-09-12	Columns and Labels
Revision	Drawn	CHK'D	Date	Description

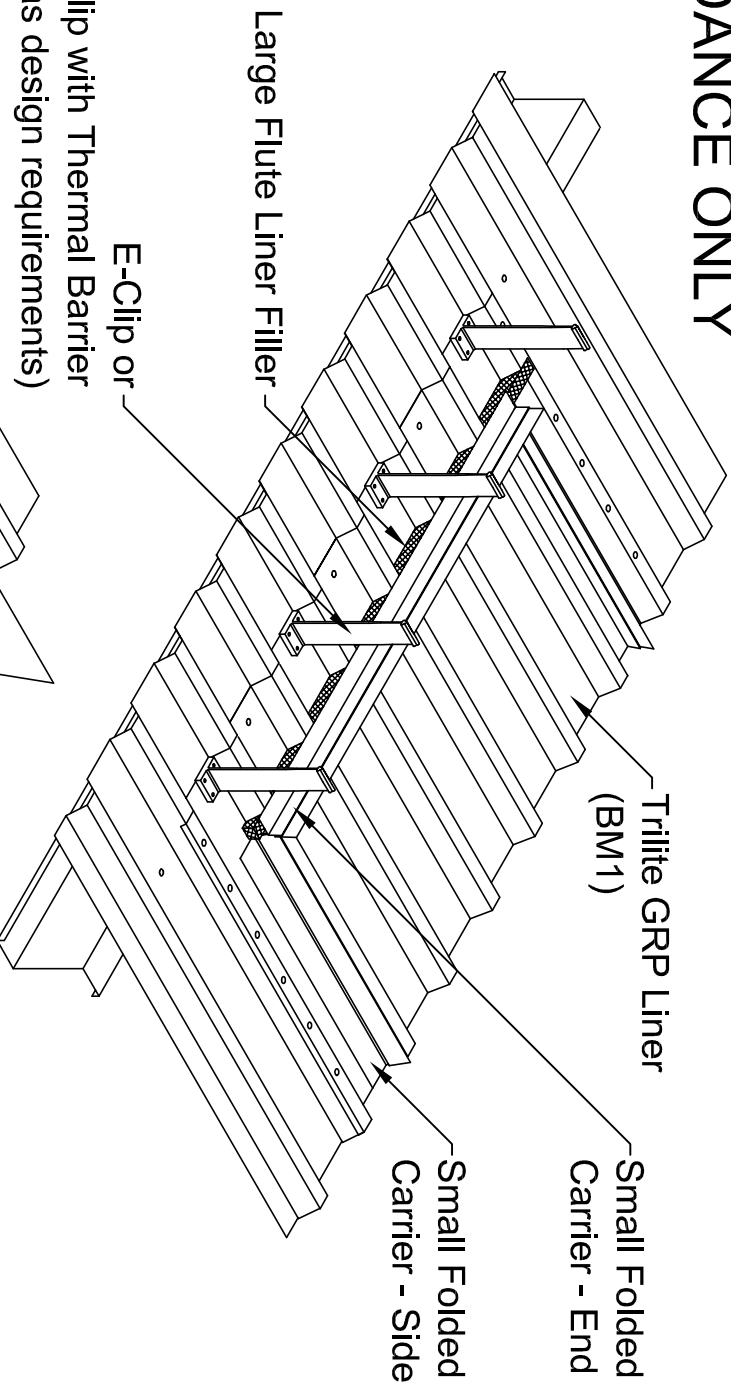

A Tria Steel Enterprise
Kalzip Ltd
Haydock Lane, Haydock, St. Helens
MERSEYSIDE, WA11 9TY
Tel: 01942 295 500
Fax: 01942 295 508

This drawing is copyright and is issued on the express condition that it is not to be copied or disclosed by or to any unauthorised person or firms without prior consent in writing from Kalzip.

Project: Kalzip Standard Details							
Client: Kalzip Ltd							
Title: Multivault SSR Polycarbonate Barrelvault Rooflight Installation - Foot Detail (2 of 5)							
Scale:	N/A	Date:	01-02-03	Drawn:	JW	Checked:	-
Dwg No.	KLPCR-A-03-02				Rev:	C	