


Notes

1. All Dims in mm Unless Otherwise Stated
2. Do Not Scale From This Drawing
3. Isolate All Dissimilar Materials With Barrier Tape
4. If in Doubt, ASK

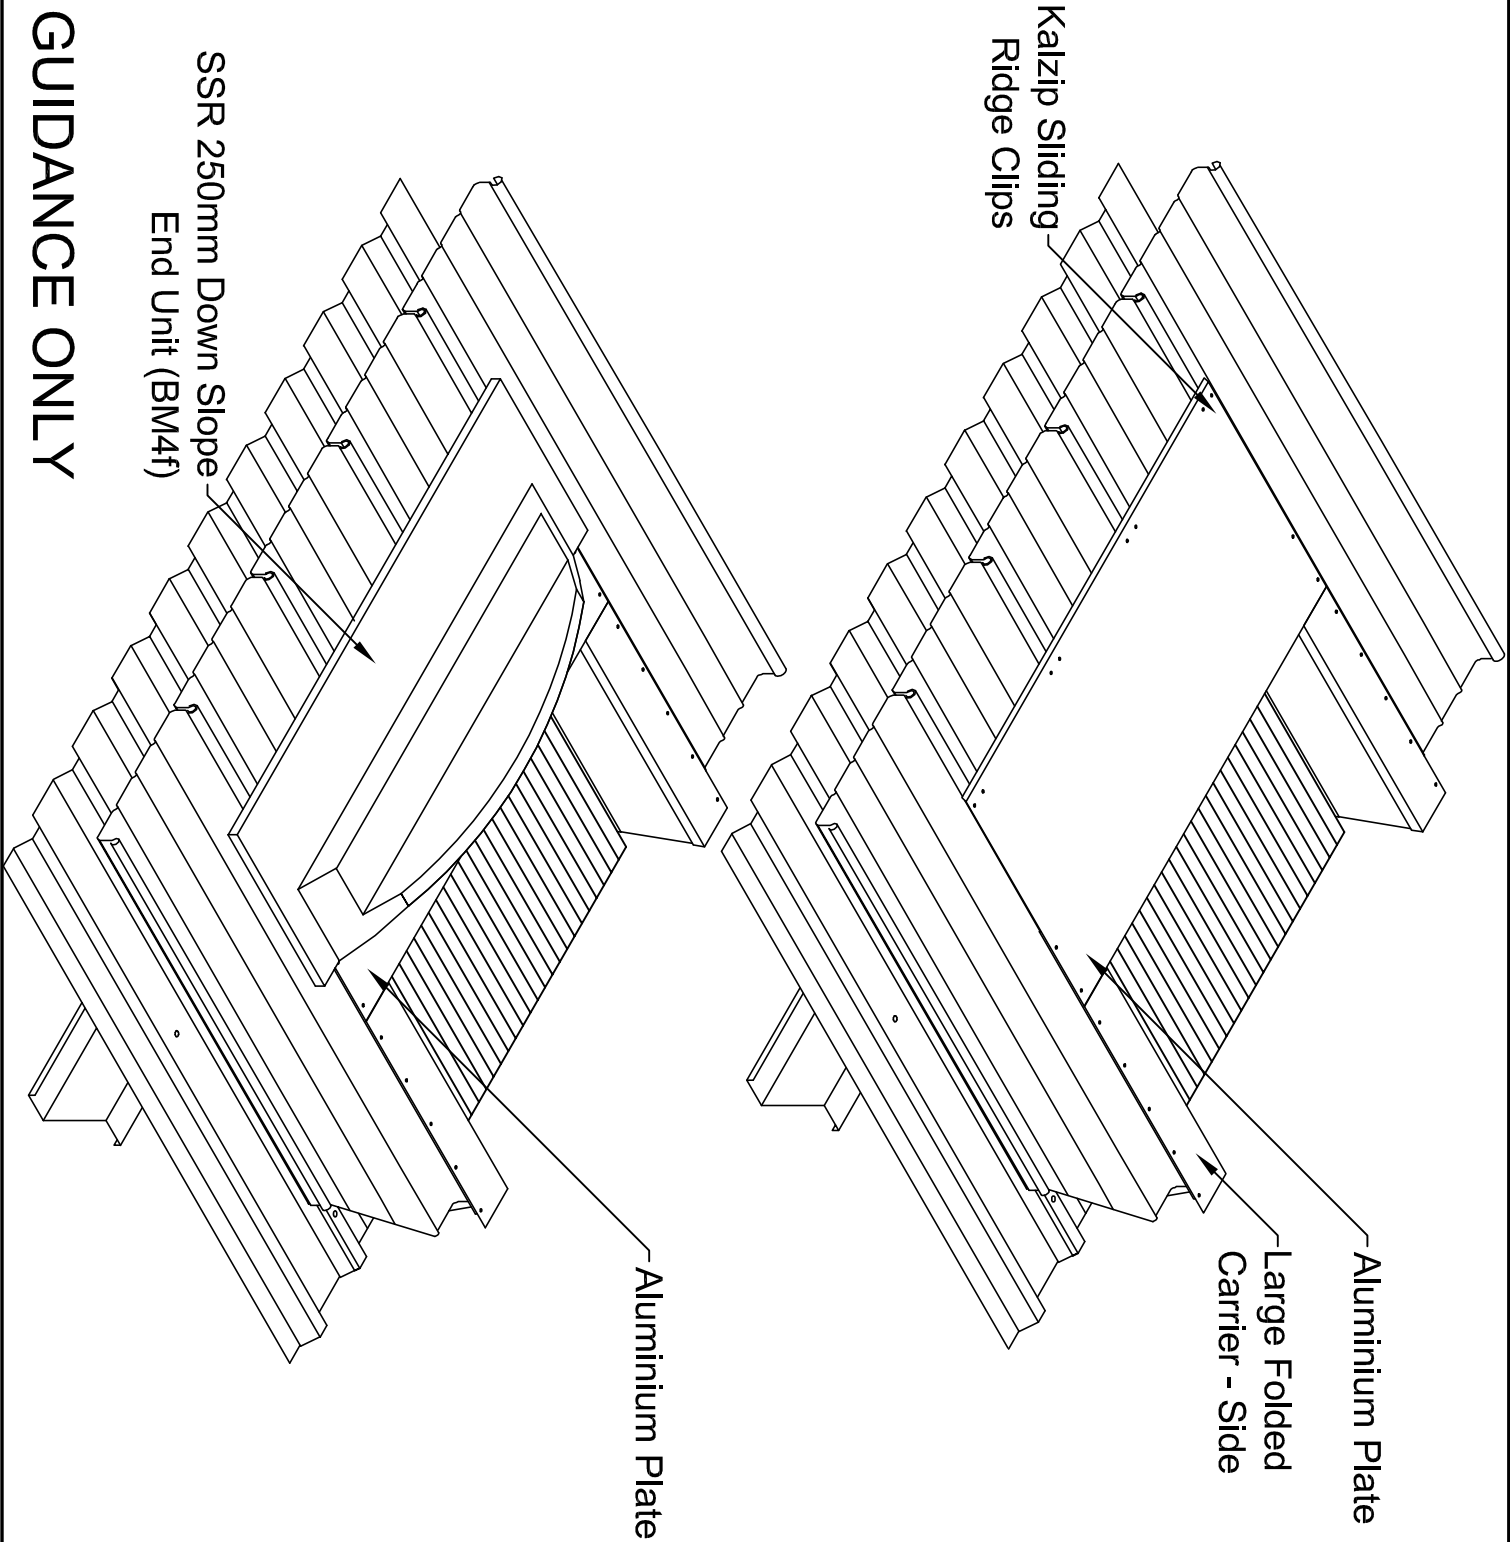

C	JPK	-	30-08-12	Columns and Labels
Revision	Drawn	CHK'D	Date	Description



A Tria Steel Enterprise

Kalzzip Ltd

Haydock Lane, Haydock, St. Helens  
MERSEYSIDE, WA11 9TY

Tel: 01942 295 500

Fax: 01942 295 508

This drawing is copyright and is issued on the express condition that it is not to be copied or disclosed by or to any unauthorised person or firms without prior consent in writing from Kalzzip.

Project: Kalzzip Standard Details				
Client: Kalzzip Ltd				
Title: Multivault SSR Polycarbonate Barrelvault Rooflight Installation - Foot Detail (4 of 5)				
Scale: N/A	Date: 01-02-03	Drawn: JW	Checked: -	
Dwg No. KLPCR-A-03-04				Rev: C

FOR GUIDANCE ONLY