


Notes

- 1. All Dim's in mm Unless Otherwise Stated
- 2. Do Not Scale From This Drawing
- 3. Isolate All Dissimilar Materials With Barrier Tape
- 4. If in Doubt, ASK

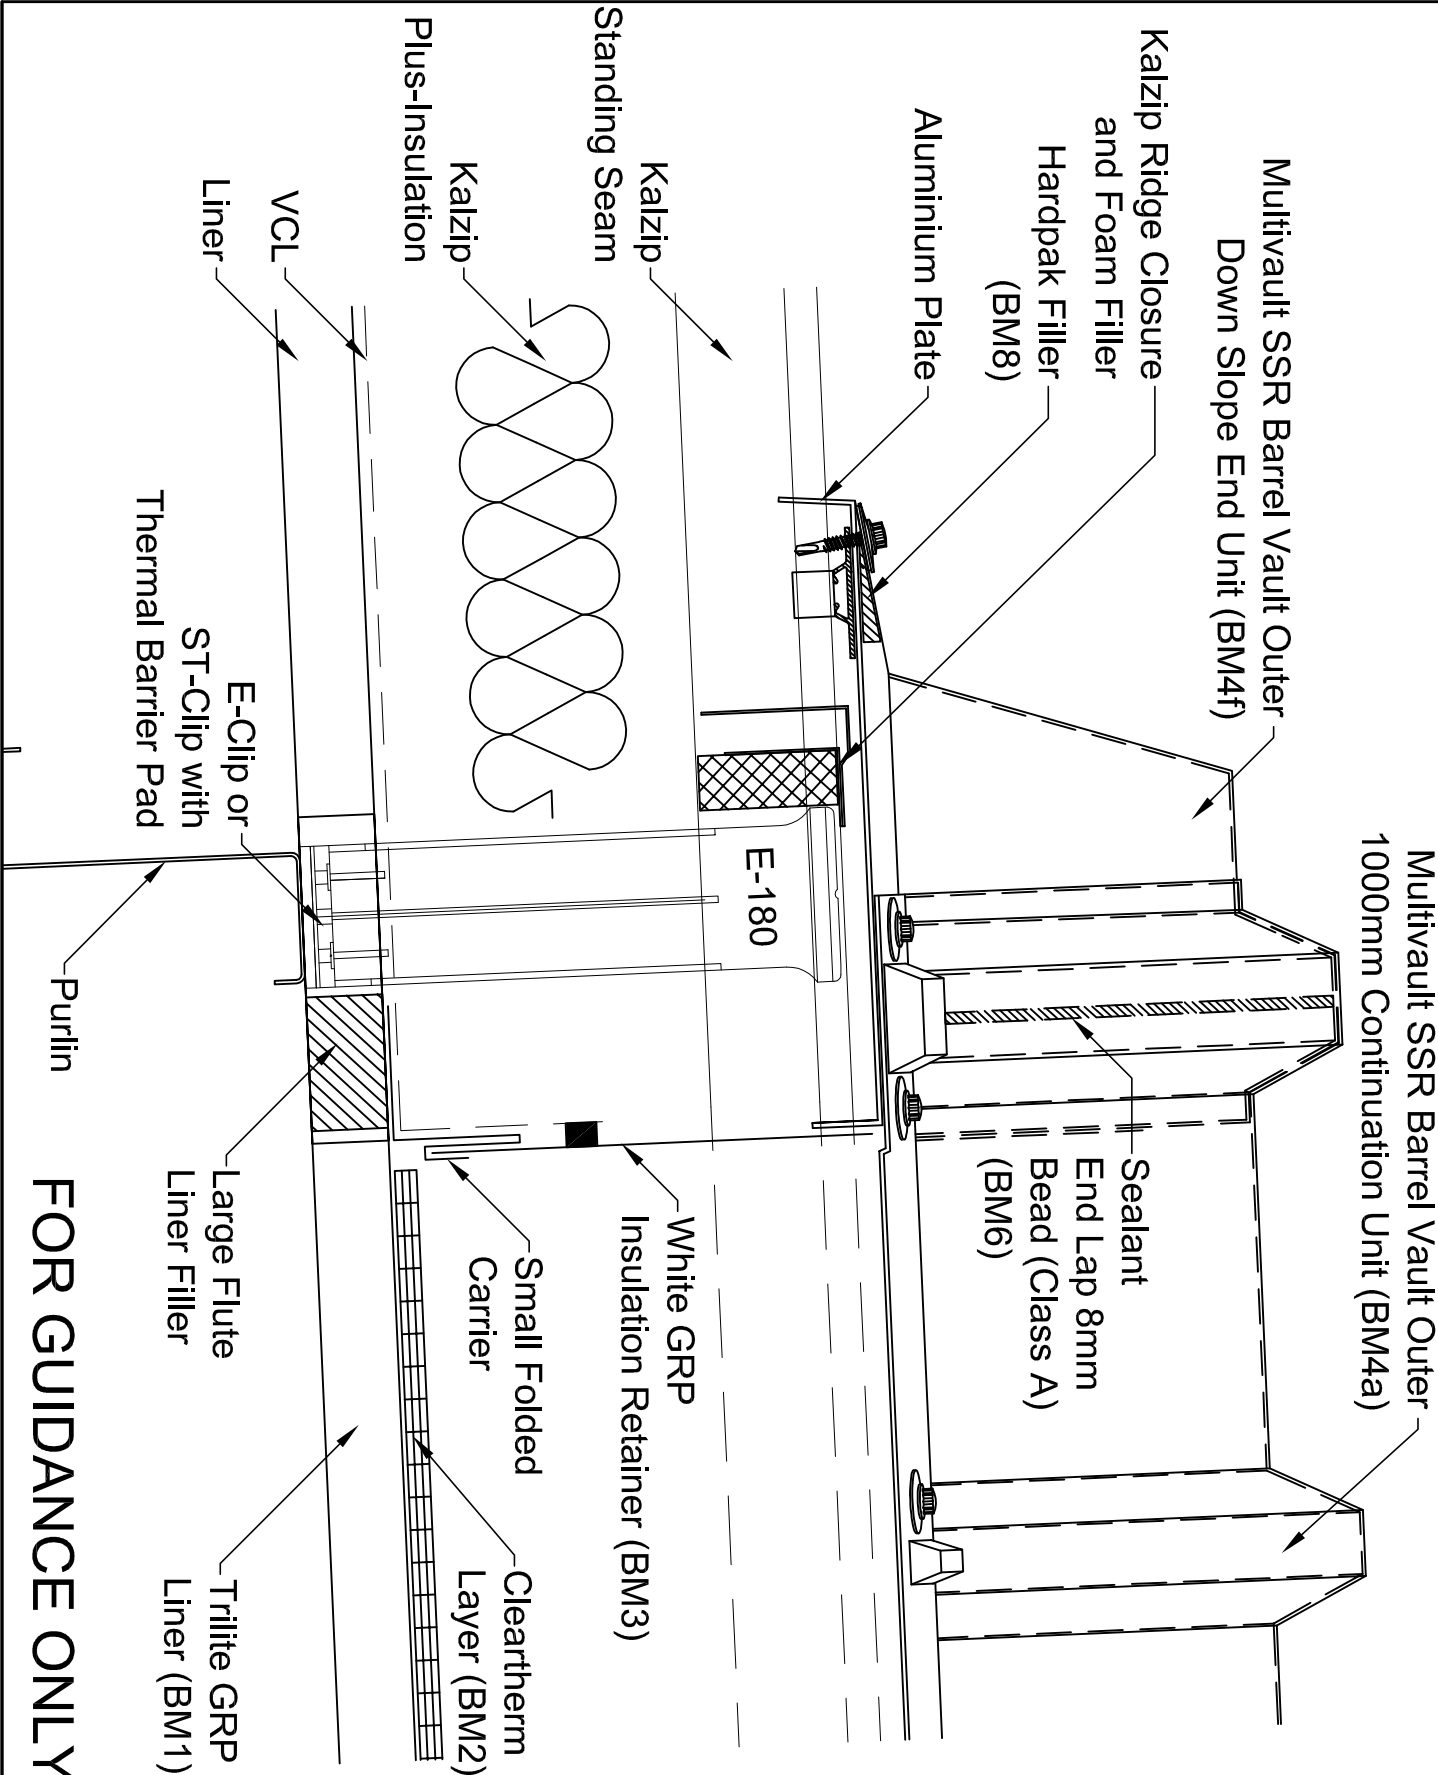

A	JPK	-	27-08-12	Layout, Colours, Labels
Revision	Drawn	CHK'D	Date	Description



A Tria Steel Enterprise

Kalzip Ltd

Haydock Lane, Haydock, St. Helens
MERSEYSIDE, WA11 9TY

Tel: 01942 295 500

Fax: 01942 295 508

This drawing is copyright and is issued on the express condition that it is not to be copied or disclosed by or to any unauthorised person or firms without prior consent in writing from Kalzip.

Project: Kalzip Standard Details			
Client: Kalzip Ltd			
Title: Multivault SSR Rooflight Downslope Detail			
Scale: NTS	Date: 28-10-11	Drawn: JW	Checked: -
Dwg No. KZ-O-RL-SSR-001			Rev: A

FOR GUIDANCE ONLY