


Notes

- 1. All Dimensions in mm Unless Otherwise Stated
- 2. Do Not Scale From This Drawing
- 3. Isolate All Dissimilar Materials With Barrier Tape
- 4. If In Doubt, ASK

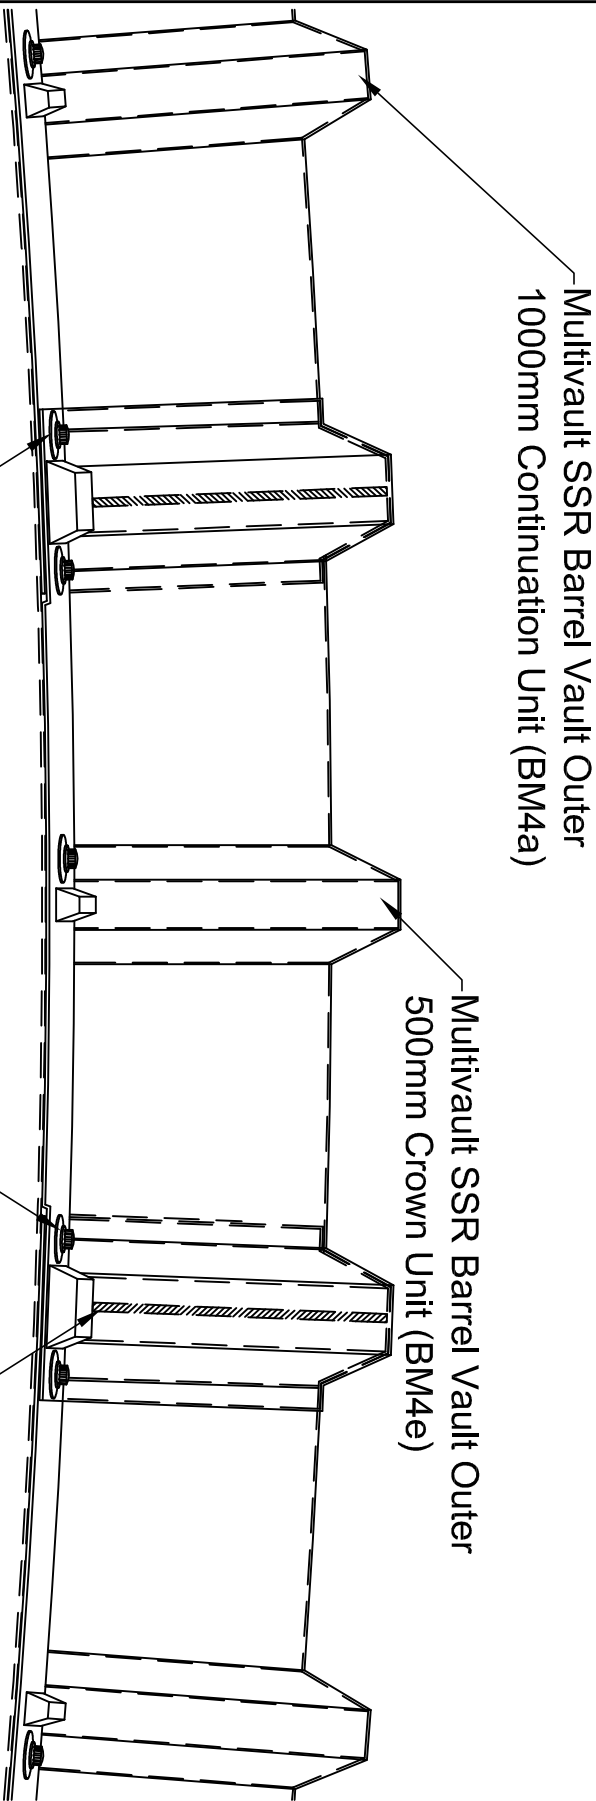

5.5mm dia
Fastener fitted with
Large Diameter
(29 / 32mm) Washer
with Bonded Seal

Two Fasteners
Required at
End Laps

Sealant End Lap
8mm Bead (Class A)
(BM6)

Cleartherm
Layer (BM2)

Tritlite GRP
Liner (BM1)

Revision	Drawn	CHK'D	Date	Description
A	JPK	-	24-09-12	Columns, Labels



A Tria Steel Enterprise

Kalzip Ltd

Haydock Lane, Haydock, St. Helens

MERSEYSIDE, WA11 9TY

Tel: 01942 295 500

Fax: 01942 295 508

This drawing is copyright and is issued on the express condition that it is not to be copied or disclosed by or to any unauthorised person or firms without prior consent in writing from Kalzip.

Project: Kalzip Standard Details

Client: Kalzip Ltd

Title: Multivault SSR Rooflight
Crown Unit to Barrelvault

Scale:	Date:	Drawn:	Checked:
NTS	19-01-12	JW	-

Dwg No. KZ-0-RL-SSR-004 Rev: A

FOR GUIDANCE ONLY