


Notes

- 1. All Dims in mm Unless Otherwise Stated
- 2. Do Not Scale From This Drawing
- 3. Isolate All Dissimilar Materials With Barrier Tape
- 4. If In Doubt, ASK

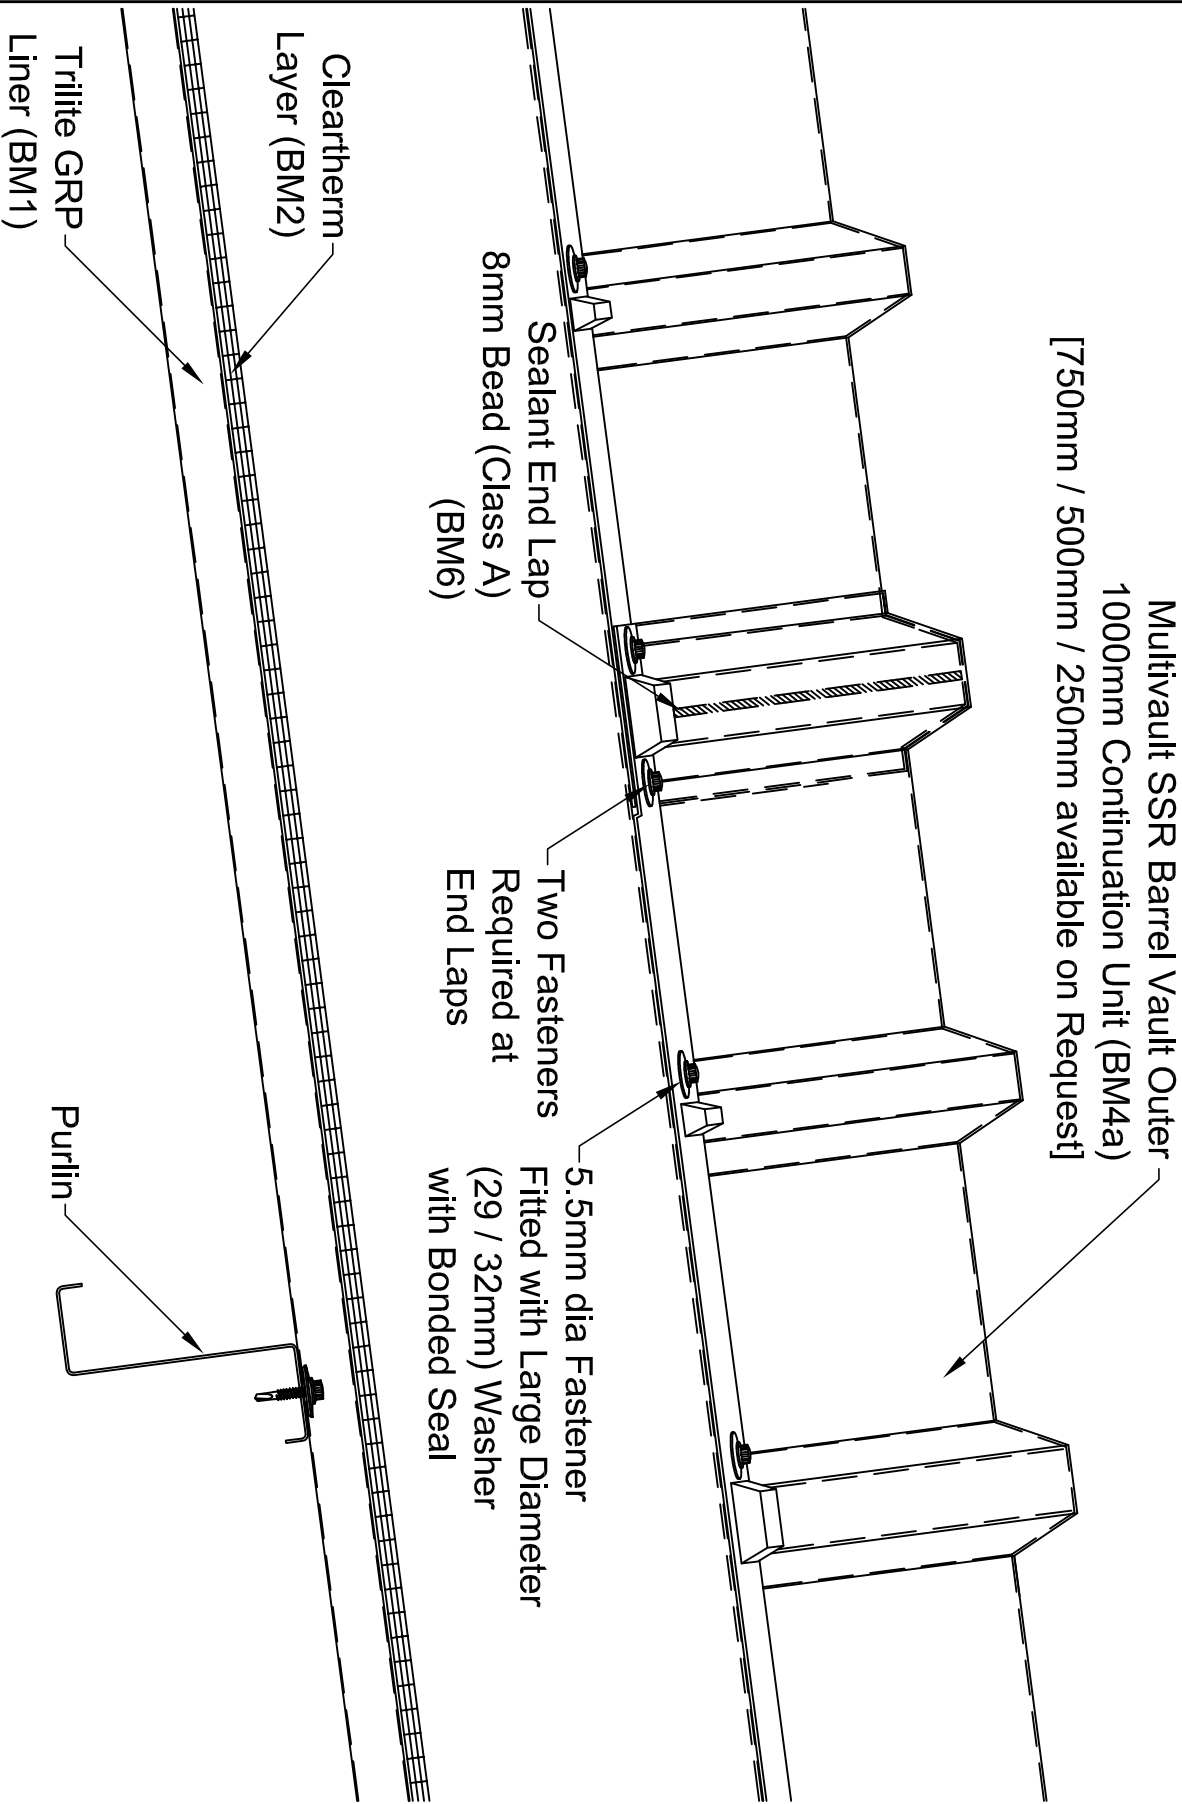

A	JPK	-	24-09-12	Columns, Labels
Revision	Drawn	CHKD	Date	Description



A Tria Steel Enterprise

Kalzip Ltd

Haydock Lane, Haydock, St. Helens
MERSEYSIDE, WA11 9TY

Tel: 01942 295 500
Fax: 01942 295 508

This drawing is copyright and is issued on the express condition
that it is not to be copied or disclosed by or to any unauthorised
person or firms without prior consent in writing from Kalzip.

Project: Kalzip Standard Details				
Client: Kalzip Ltd				
Title: Multivault SSR Rooflight Mid-Slope				
Scale: NTS 17-01-12 Drawn: JWV Checked: -				
Dwg No. KZ-0-RL-SSR-005				Rev: A

FOR GUIDANCE ONLY