

- 1. All Dims in mm Unless Otherwise Stated
- 2. Do Not Scale From This Drawing
- 3. Isolate All Dissimilar Materials With Barrier Tape
- 4. If in Doubt, ASK

Project: Double Skin Constructions			
Client: Kalzip			
Title: Typical Kalzip Verge Detail Along GL-1&13			
Scale: 1:5	Date: 23/02/07	Drawn: JS	Checked:
Dwg No. KZ-0-DS-D-4-010			Rev: F


This drawing is copyright and is issued on the express condition that it is not to be copied or disclosed by or to any unauthorised person or firms without prior consent in writing from Kalzip.

Haydock Lane, Haydock, St. Helens
MERSEYSIDE, WA11 9TY

Tel: 01942 295 500
Fax: 01942 295 508

A Tata Steel Enterprise

Kalzip Ltd

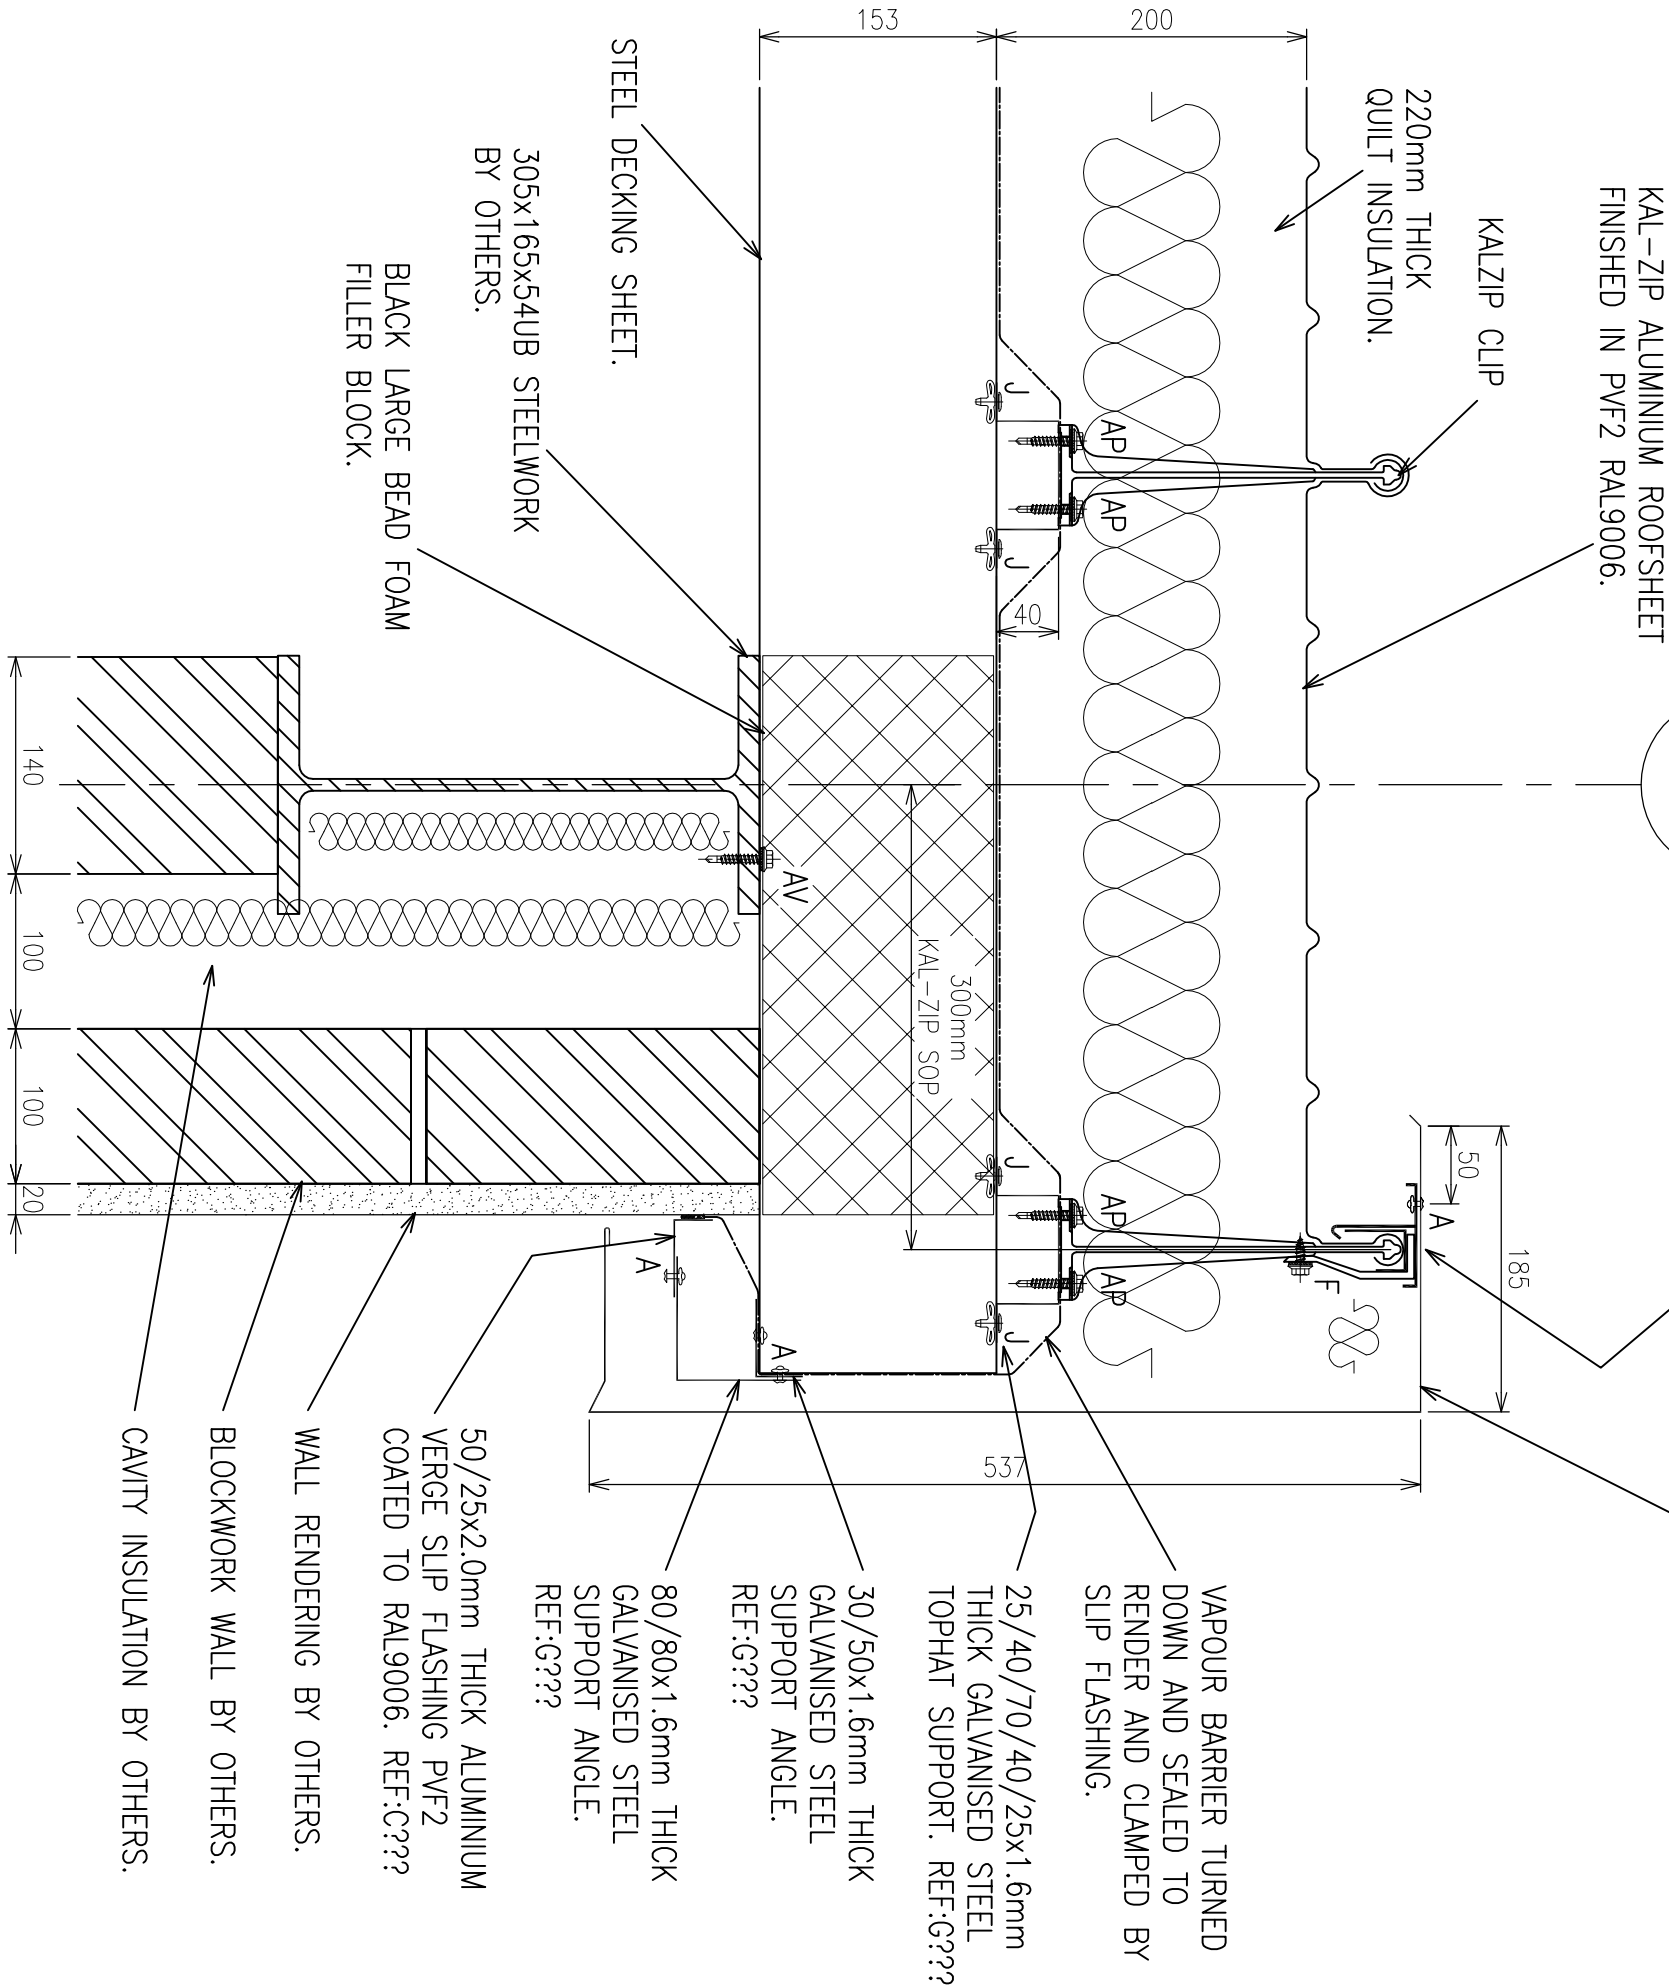

1
13

10/185/537/22/100/10x2.0mm THICK
ALUMINIUM VERGE FASCIA FLASHING PVF2
COATED TO RAL9006. REF:C???

CABLE END CHANNEL, GABLE END
CLIP & TOLERANCE CLIP.